


Plan

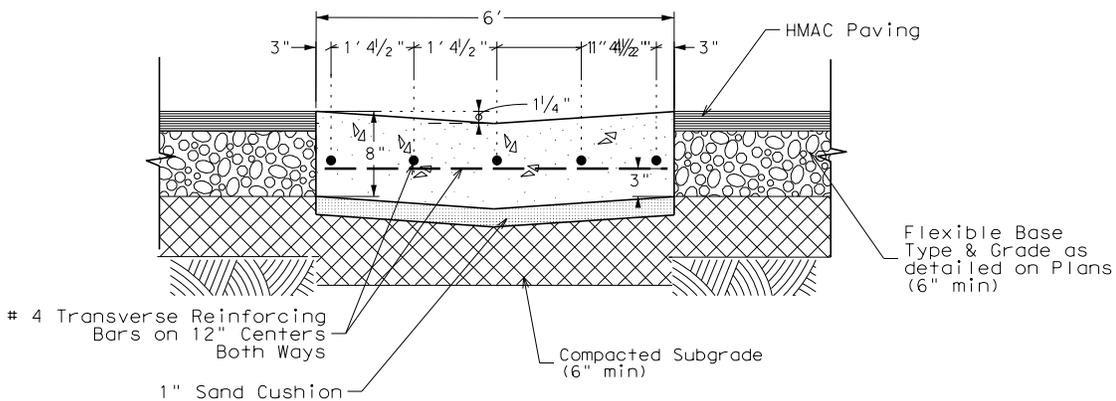

Section A-A

NOTES:

1. All flatwork shall use Class A (minimum 4,000 psi at 28 days) concrete unless otherwise detailed or specified. Concrete requirements for flatwork of any other class shall be labeled on the plans and called out in the specifications.
2. No reinforcing bars will be closer than three (3) inches to edge of concrete.
3. 1/2" preformed expansion joint material shall be placed at intervals not to exceed thirty (30) feet in the curb and gutter or as directed by the engineer. Scoring joints (dummy joints) shall be placed in curb and gutter with jointing tools at intervals not to exceed five (5) feet.
4. One (1") inch sand cushion shall be wetted and forms oiled prior to placing any concrete.

 <p>CITY OF AMARILLO ENGINEERING DEPARTMENT</p>	Drawn by: rjh	Date: 8/23/2010	<p>Description</p> <p style="text-align: center;">8" Concrete Valley w/ Spandrel</p>
	Designed by: rjh	Job No:	
	Path:		
	Scale: 1" = 10'	Sheet 1	