



	"ROW"	Paving B-B "X"	BOC to PL "Y"	Radius ROW A	Radius BOC B	Radius FOC C	Radius Toe D	Radius ROW E	Radius BOC F	Radius FOC G	Radius Toe H
Local	60'-0"	37'-0"	11'-6"	37'-0"	48'-6"	49'-0"	51'-0"	60'-0"	48'-6"	48'-0"	46'-0"
Collector	70'-0"	45'-0"	12'-6"	36'-0"	48'-6"	49'-0"	51'-0"	61'-0"	48'-6"	48'-0"	46'-0"

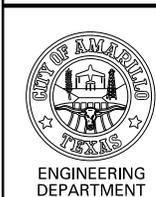

DRAWN BY: rjh	DATE: 05/01/2014
DESIGNED BY: rjh	JOB NO:
SCALE: NTS	SHEET 1 of 1

DESCRIPTION
**Typical Cul-de-Sac
(Offset)**

If this area is used as an alley access, no obstructions, including utilities, may encroach within the designated area. (Typ)
 NO PARKING shall be permitted in this area.

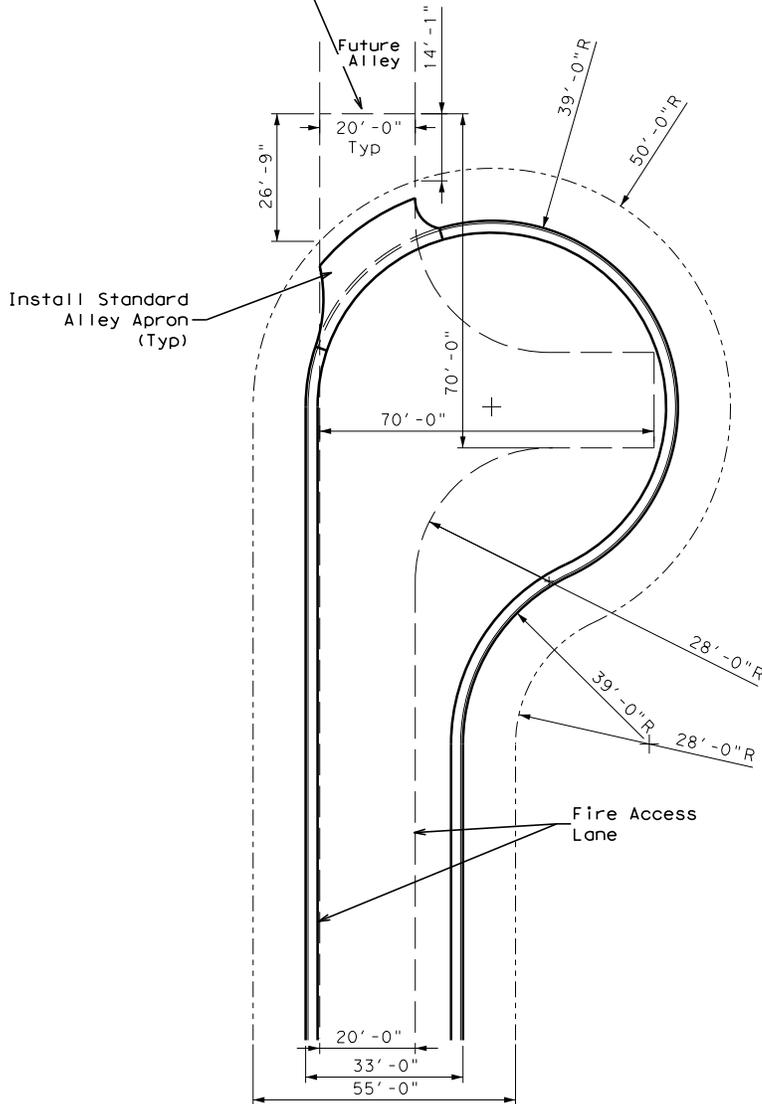

DRAWN BY:	r lh	DATE:	05/01/2014
DESIGNED BY:	r lh	JOB NO:	
SCALE:	NTS	SHEET	1 of 1

DESCRIPTION

**Alternate Cul-de-Sac
 (Offset)
 39' Radius w/
 'L' Fire Access**