

THE CITY OF AMARILLO, TEXAS

INTERDEPARTMENTAL OFFICE COMMUNICATION

August 1, 2014

TO: Final Distribution
FROM: Planning Department
SUBJECT: M-14-02 Street name change request of change Les' Street to Kingsridge Place, in Section 10, Block 9, BS&F Survey, Potter County, Texas.

The Amarillo City Council, at its meeting of July 29, 2014, approved the renaming of a publicly dedicated portion of a street, formerly known as Les' Street to Kingsridge Place. The ordinance affecting this change is No. 7466. Please post your records accordingly.



Kelley Shaw, Planning Director

ORDINANCE NO. 7466

COPY

AN ORDINANCE OF THE CITY OF AMARILLO, TEXAS:
RENAMING A PLATTED PRIVATE STREET, FORMERLY
KNOWN AS LES' STREET TO KINGSRIDGE PLACE AS IS
MORE FULLY DESCRIBED HEREIN; PROVIDING A
SAVINGS CLAUSE; PROVIDING A REPEALER CLAUSE;
AND PROVIDING AN EFFECTIVE DATE.

BE IT ORDAINED BY THE CITY COUNCIL OF THE CITY OF AMARILLO
TEXAS:

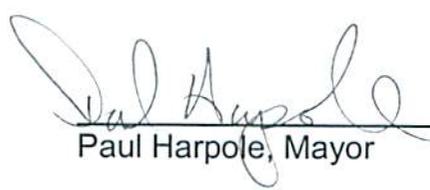
SECTION 1. That the platted private street right-of-way heretofore known as
Les' Street located in Les Maisons Unit No. 2, Section 10, Block 9, BS&F Survey,
Potter County, Texas is hereby renamed **Kingsridge Place**.

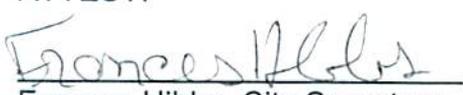
SECTION 2. All ordinances and resolutions or parts thereof that conflict with this
ordinance are hereby repealed, to the extent of such conflict.

SECTION 3. In the event this ordinance or any part hereof is found to be invalid,
such invalidity shall not affect the remaining portions of the ordinance, and such
remaining portions shall continue to be in full force and effect.

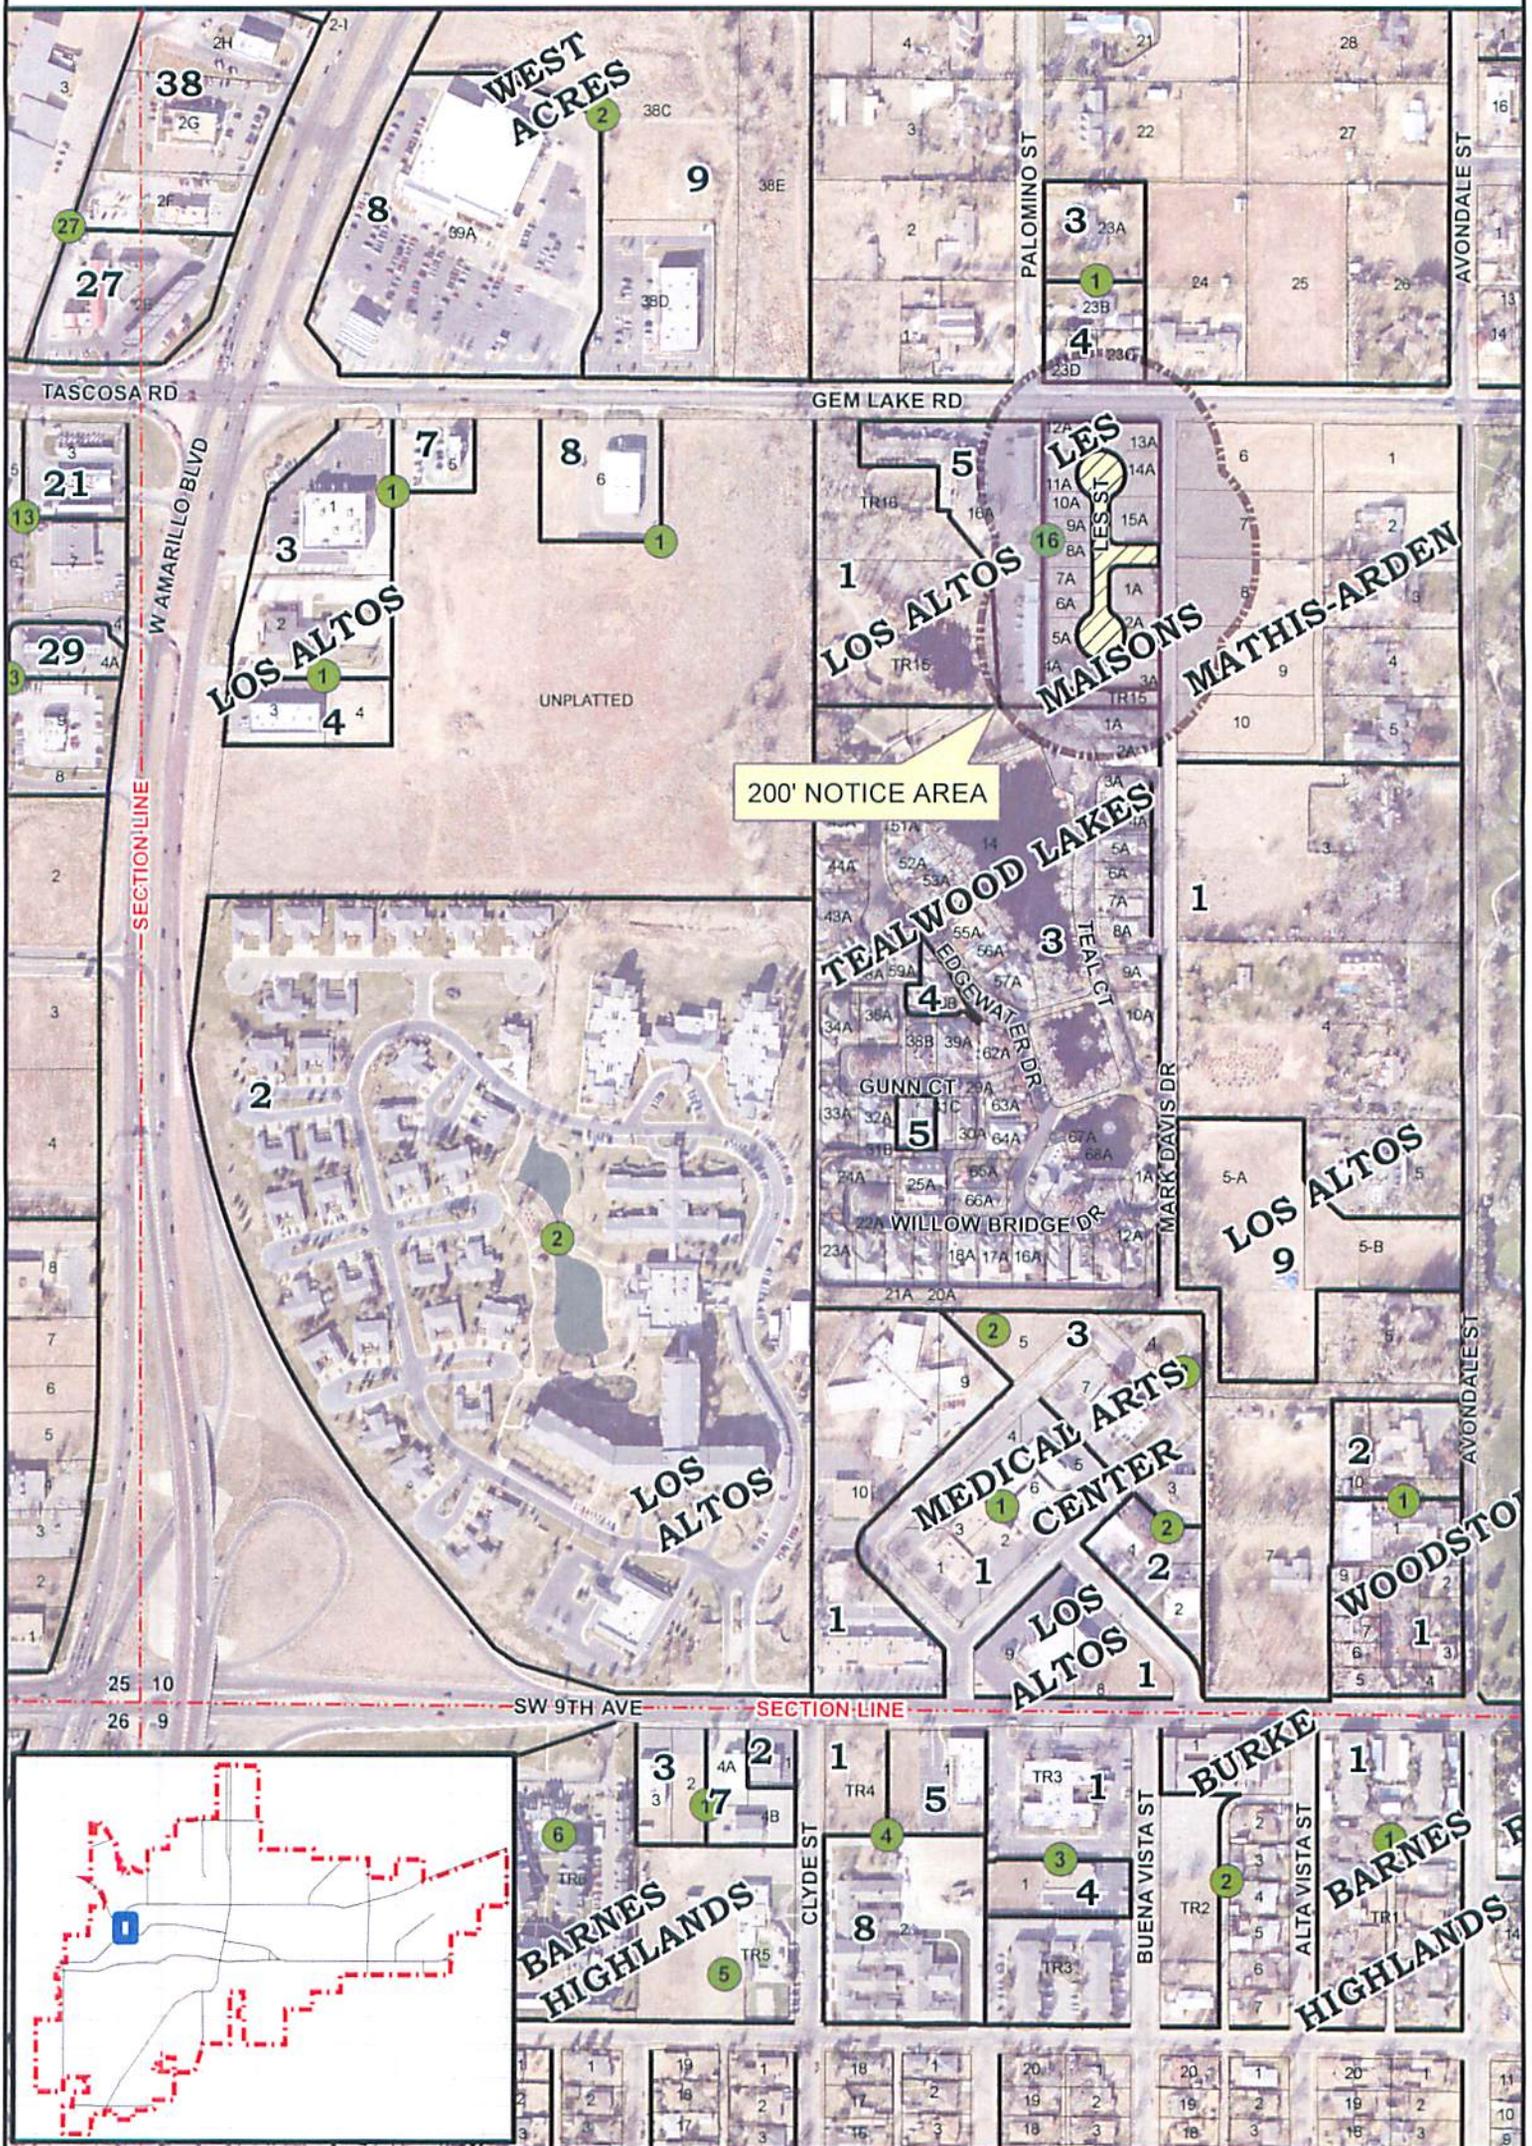
SECTION 4. This ordinance shall become effective from and after its date of
final passage.

INTRODUCED AND PASSED by the City Council of the City of Amarillo, Texas,
on First Reading on this the 22nd day of July 2014 and PASSED on Second and Final
Reading on this the 29th day of July 2014.


Paul Harpole, Mayor

ATTEST:

Frances Hibbs, City Secretary

PROPOSED STREET RENAMING



**CITY OF AMARILLO
PLANNING DEPARTMENT**

M-14-02 Street Name Change Request to change Les' Street to Kingsridge Place, in Section 10, Block 9, BS&F Survey, Potter County, Texas.

Scale: 1" = 400'
Date: 6-11-14
Case No: M-14-02



Applicant: Roger Hunter

Vicinity: Gem Lake Road and Mark Davis Drive