

THE CITY OF AMARILLO, TEXAS

INTERDEPARTMENTAL OFFICE COMMUNICATION

October 25, 2012

TO: See Distribution List Below

FROM: Planning Department


SUBJECT: V-12-06 Vacation of a 5 ft. Public Utility Easement located along the western lot line of Lot 6, Block 21, North Highlands Subdivision, in Section 157, Block 2, AB&M Survey, Potter County, Texas. (Vicinity: E Amarillo Blvd. & Hayes St.)
APPLICANT: Curtis Sinclair

The Amarillo City Commission, at its meeting of September 11, 2012, approved the above-mentioned item. The ordinance affecting this change was filed of record in Potter County in File Clerk 1222964 on September 26, 2012. Please post your records accordingly.



Kelley Shaw, Planning Director

VACATION OF 5' PUE

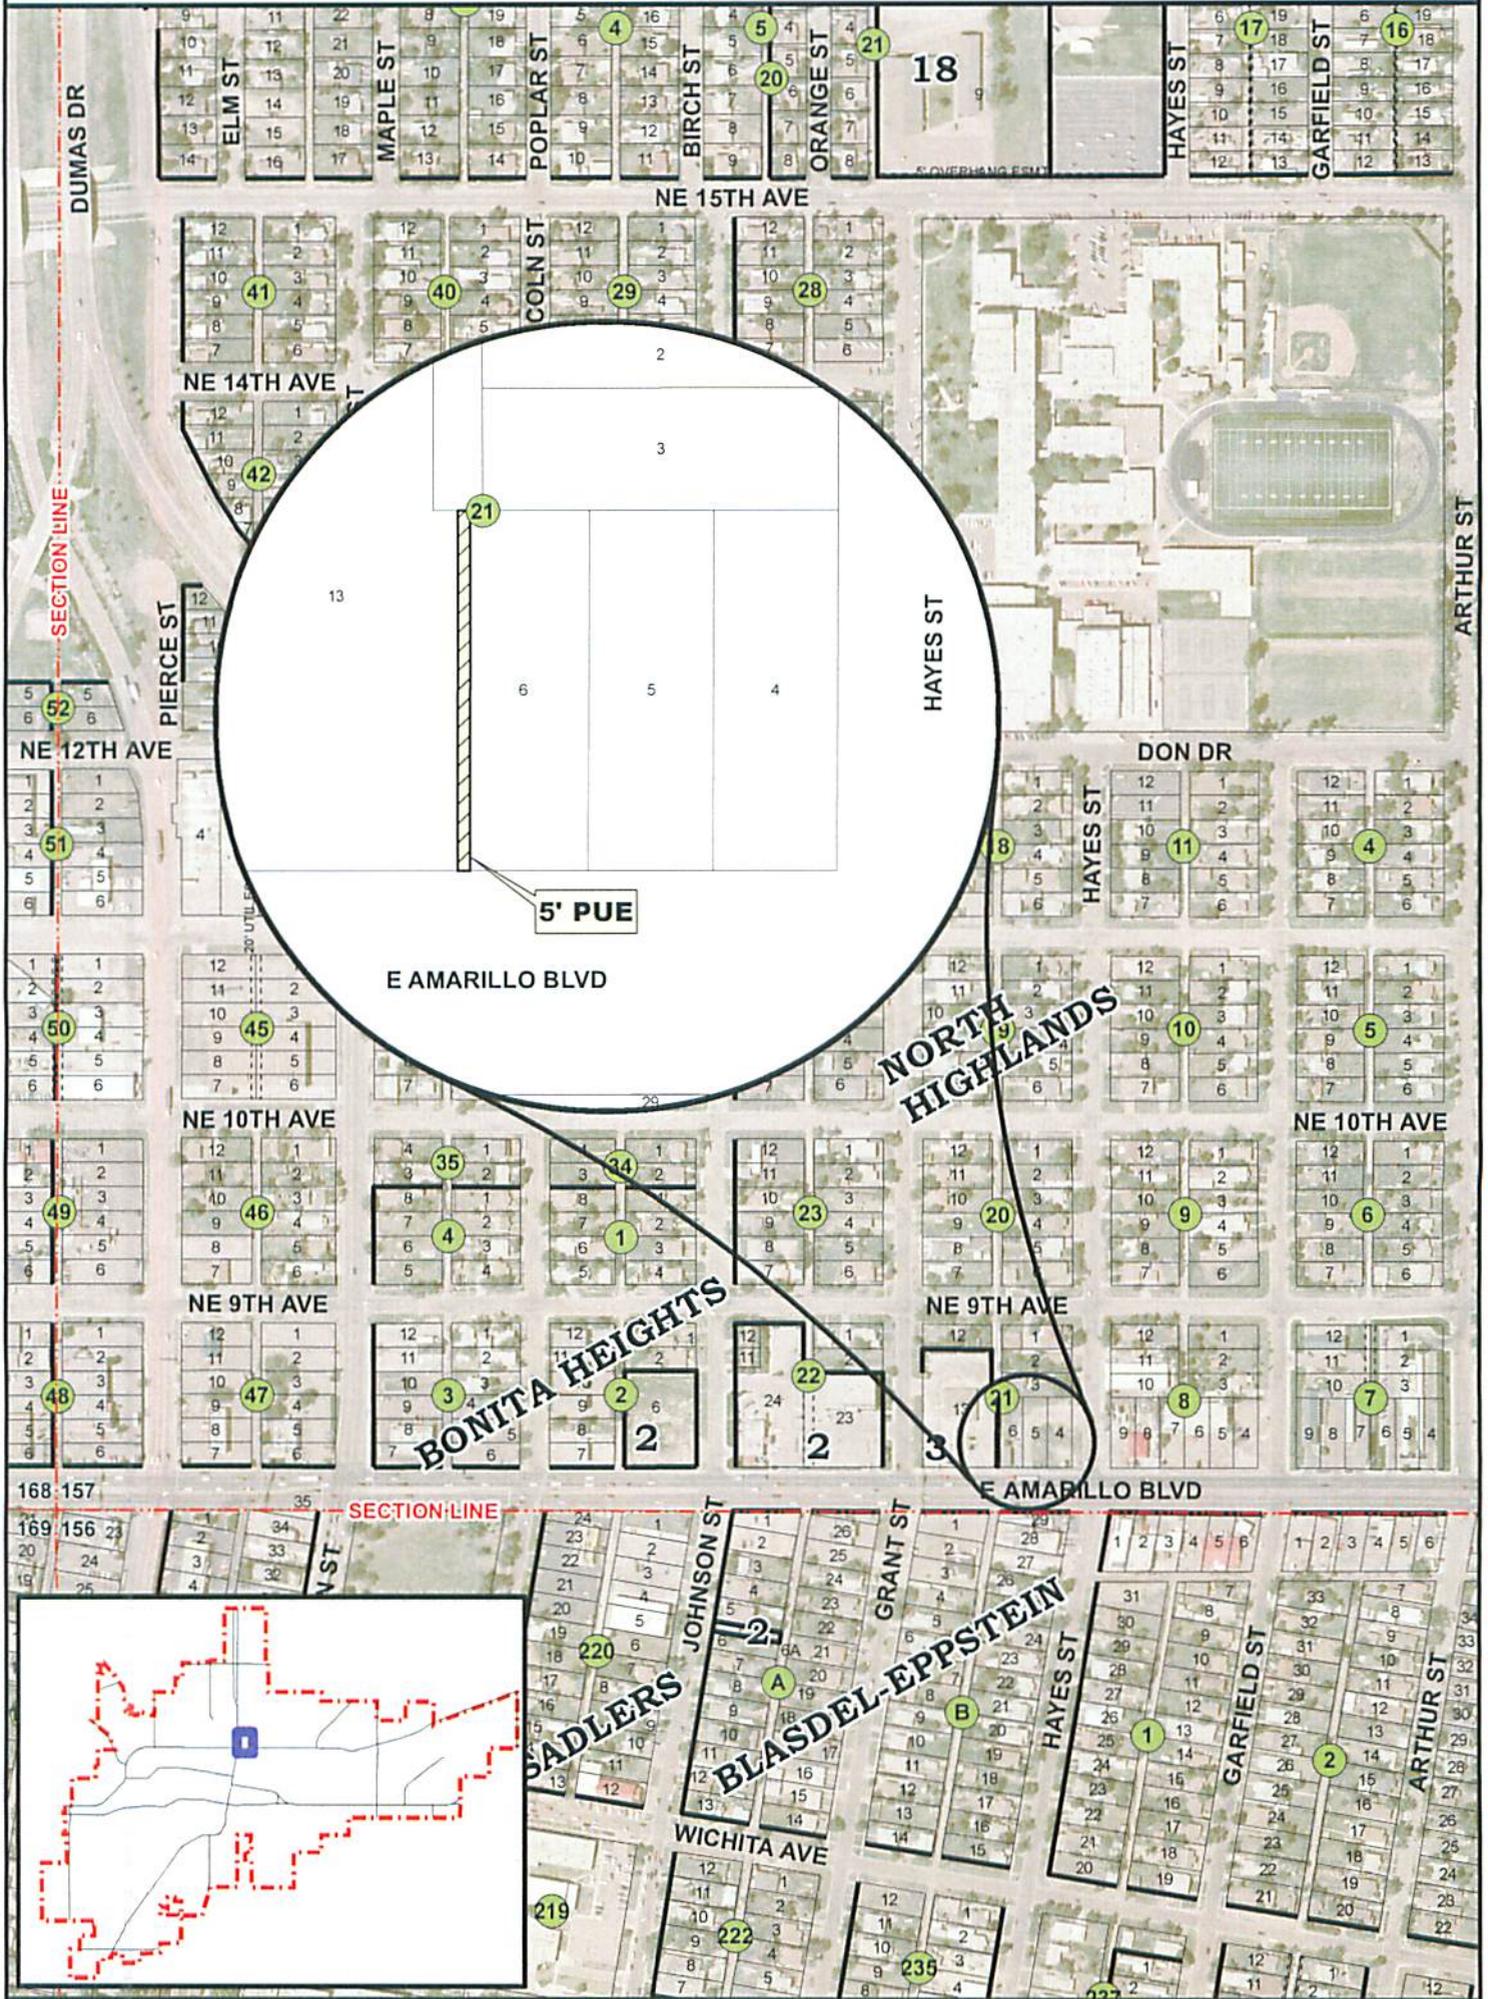

**CITY OF AMARILLO
PLANNING DEPARTMENT**

V-12-06 Vacation of a 5 ft. Public Utility Easement located along the western lot line of Lot 6, Block 21, North Highlands Subdivision, in Section 157, Block 2, AB&M Survey, Potter County, Texas.

Scale: 1" = 400'
Date: 8-15-12
Case No: V-12-06



Applicant: Curtis Sinclair

Vicinity: E Ama Blvd & Hayes St

AP: O-10