

THE CITY OF AMARILLO, TEXAS

Interdepartmental
Office Communication

June 14, 2010

TO: Distribution List

FROM: Planning Department


SUBJECT: Z-10-10 (S157) Rezoning of Lots 41 and 42, Block 321, Mirror Addition in Section 155, Block 2, AB&M Survey, Potter County, Texas to change from Multiple-Family District-1 to Multiple-Family District-1 with Specific Use Permit 157 for placement of a Type-A manufactured home. (Vicinity: SE 6th Ave. & Roberts St.)

APPLICANT: Sarah Chavez

The Amarillo City Commission, at its meeting of June 8 2010, approved the above-referenced zoning. The ordinance affecting this change is No. 7218. Copies of the ordinance and vicinity sketch are attached. Please post your records accordingly.



Kelley Shaw, Planning Director

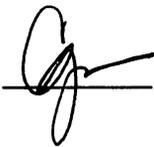

ORDINANCE NO. 7218

AN ORDINANCE OF THE CITY OF AMARILLO, TEXAS: PROVIDING FOR SPECIFIED CHANGES IN THE OFFICIAL ZONING MAP OF THE CITY OF AMARILLO, TEXAS; PROVIDING FOR CHANGE OF USE DISTRICT CLASSIFICATION OF SPECIFIED PROPERTY IN THE VICINITY OF SOUTHEAST SIXTH AVENUE AND ROBERTS STREET, POTTER COUNTY, TEXAS; PROVIDING A SAVINGS CLAUSE; PROVIDING A REPEALER CLAUSE; AND PROVIDING AN EFFECTIVE DATE.

WHEREAS, the Planning and Zoning Commission has held public hearings on proposed zoning changes on the property hereinafter described and has filed its final recommendation and report on such proposed zoning changes with the City Commission; and,

WHEREAS, the City Commission has considered the final recommendation and report of the Planning and Zoning Commission and has held public hearings on such proposed zoning changes, all as required by law; now, therefore,

BE IT ORDAINED BY THE CITY COMMISSION OF THE CITY OF AMARILLO:

SECTION 1. The zoning map of the City of Amarillo adopted by Section 4-10 of the Amarillo Municipal Code and on file in the office of the Director of Community Services Division is hereby amended to reflect the following zoning use changes:

Rezoning of Lots 41 and 42, Block 321, Mirror Addition in Section 155, Block 2, AB&M Survey, Potter County, Texas to change from Multiple-Family District 1 to Multiple-Family District 1 with a Specific Use Permit 157 for placement of a Type A Manufactured Home. (Vicinity: SE 6th Ave. & Roberts St.)

APPLICANT: Sarah Chavez

SECTION 2. All ordinances and resolutions or parts thereof that conflict with this ordinance are hereby repealed, to the extent of such conflict.

SECTION 3. In the event this ordinance or any part hereof is found to be invalid, such invalidity shall not affect the remaining portions of the ordinance, and such remaining portions shall continue to be in full force and effect.

SECTION 4. This ordinance shall become effective from and after its date of final passage.

INTRODUCED AND PASSED by the City Commission of the City of Amarillo, Texas, on First Reading on this the 1st day of June 2010; and PASSED on Second and Final Reading on this the 8th day of June 2010.


Debra McCartt, Mayor

ATTEST:


Donna DeRight, City Secretary

SPECIFIC USE PERMIT

S- 157

Recommended by
AMARILLO P&Z COMMISSION

Date 05/24/10


ORDINANCE 7218

PASSED BY CITY COMMISSION

1st Reading: 06/01/10

2nd Reading: 06/08/10

Rezoning from MF-1 to MF-1 w/SUP

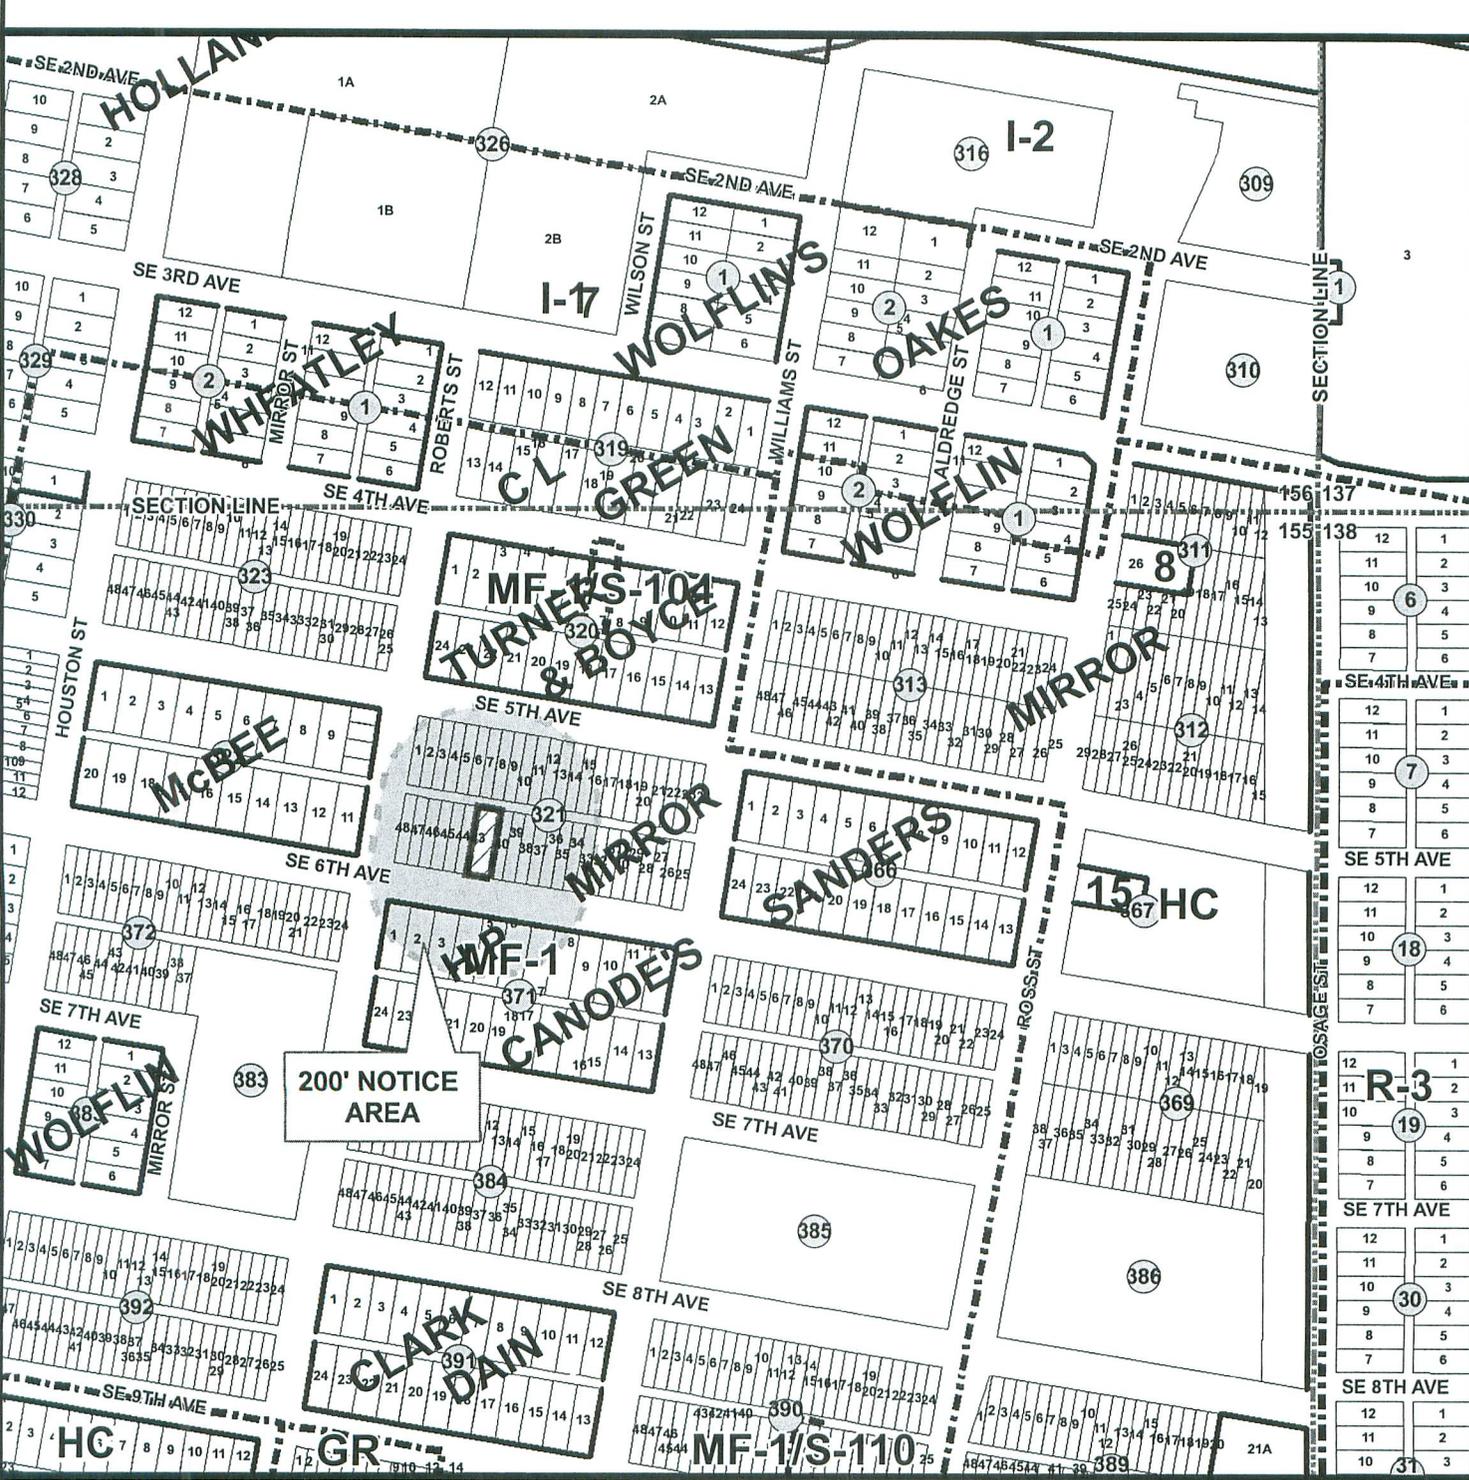

CITY OF AMARILLO PLANNING DEPARTMENT

Scale: 1" = 400'
Date: 5-6-10
Case No: Z-10-10



Rezoning of Lots 41 & 42, Block 321, Mirror Addition in Section 155, Block 2, AB&M Survey, Potter County, TX to change from Multiple Family District-1 to Multiple Family District-1 with a Specific Use Permit for the placement of a Type A manufactured home.

Vicinity: SE 6th Ave. & Roberts St.

Applicant: Sarah Chavez

AP#: O-12