

THE CITY OF AMARILLO, TEXAS

Interdepartmental
Office Communication

November 3, 2011

TO: Final Distribution

FROM: Planning Department

SUBJECT: Z-11-09 Rezoning of Lot 24, Block 5, Fairview Townsite in Section 123, Block 2, AB&M Survey, Potter County, Texas to change from Residential District 3 to Residential District 3 with a Specific Use Permit 161 for placement of a Type B Manufactured Home. (Vicinity: Dallas St. & SE 6th Ave.)


APPLICANT: Consepcion Melendez

The Amarillo City Commission, at its meeting of April 12, 2011, approved the above-referenced zoning. The ordinance affecting this change is No. 7274. Copies of the ordinance and vicinity sketch are attached. Please post your records accordingly.



Kelley Shaw, Planning Director

Rezoning from R-3 to R-3 w/SUP

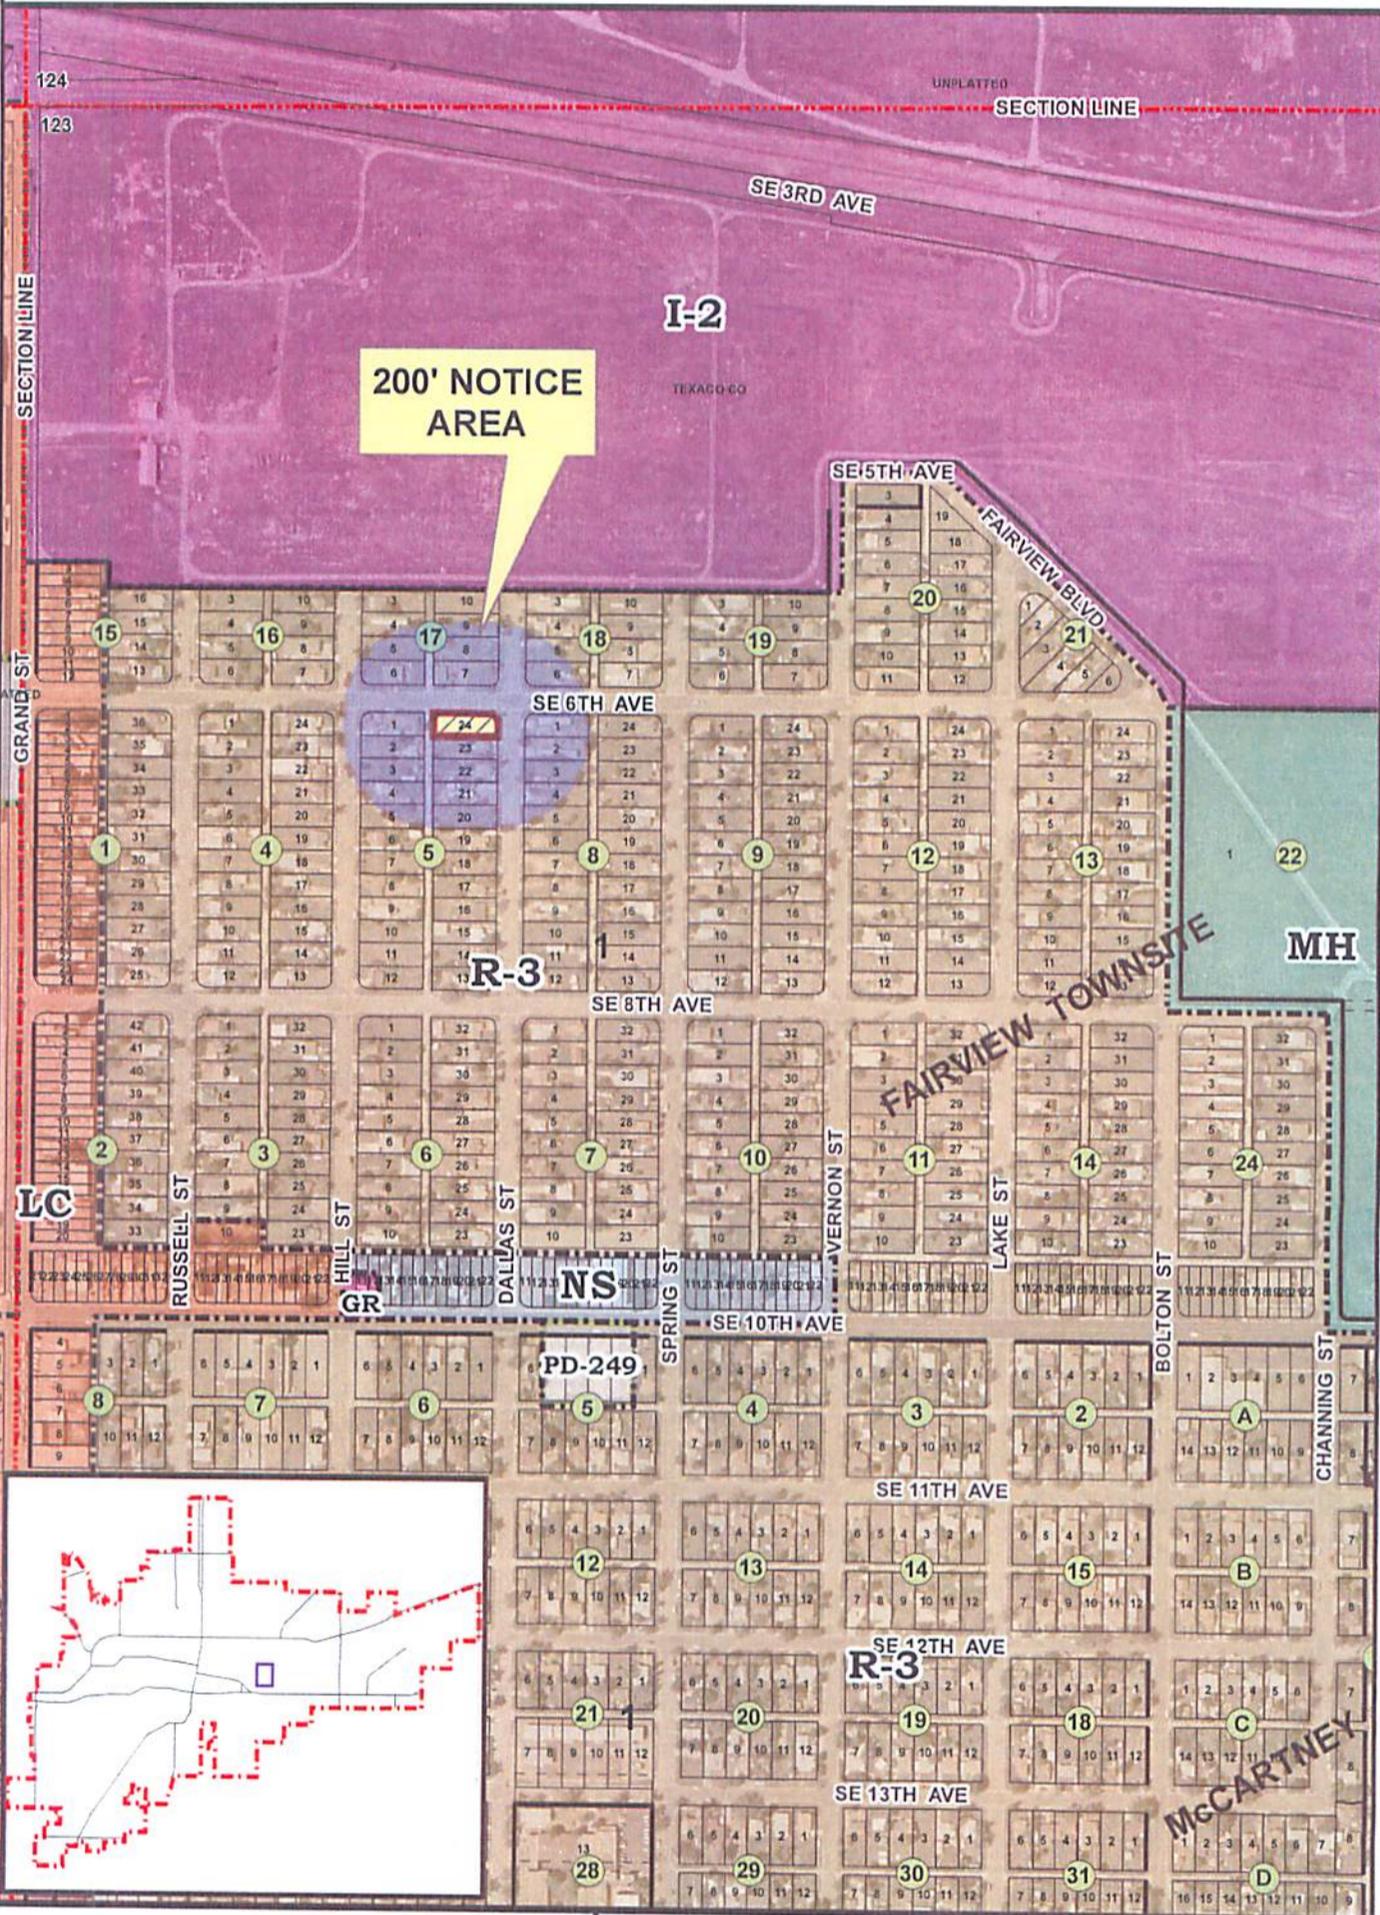

CITY OF AMARILLO PLANNING DEPARTMENT

Scale: 1" = 400'
Date: 3-10-11
Case No: Z-11-09



Rezoning of Lot 24, Block 5, Farview Townsite in Section 123, Block 2, AB&M Survey, Potter County, TX to change from Residential District-3 to Residential District-3 with a Specific Use Permit for placement of a Type B Manufactured Home.

Vicinity: SE 6th Ave. & Dallas St.

Applicant: Concepcion Melendez

AP: Q-12