

THE CITY OF AMARILLO, TEXAS

Interdepartmental
Office Communication

March 14, 2013

TO: Final Distribution

FROM: Planning Department

SUBJECT: Z-13-03 Rezoning of a portion of Tract 2 and a portion of Parcel "I", Westcliff Park Unit No. 18, in Sections 24 and 25, Block 9, BS&F Survey, Potter County, Texas, plus one-half of all bounding streets, alleys and public ways to change from Planned Development District 55BCG to Planned Development District 374 for residential and grazing purposes. (Vicinity: Westwood Dr & Blossom Way)

APPLICANT: Jeff Tidmore

The Amarillo City Commission, at its meeting of February 27, 2013, approved the above-referenced zoning. The ordinance affecting this change is No. 7395. Copies of the ordinance and vicinity sketch are attached. Please post your records accordingly.



Kelley Shaw, Planning Director

ORDINANCE NO. 7395

AN ORDINANCE OF THE CITY OF AMARILLO, TEXAS: PROVIDING FOR SPECIFIED CHANGES IN THE OFFICIAL ZONING MAP OF THE CITY OF AMARILLO, TEXAS; PROVIDING FOR CHANGE OF USE DISTRICT CLASSIFICATION OF SPECIFIED PROPERTY IN THE VICINITY OF WESTWOOD DRIVE AND BLOSSOM WAY, POTTER COUNTY, TEXAS; PROVIDING A SAVINGS CLAUSE; PROVIDING A REPEALER CLAUSE; AND PROVIDING AN EFFECTIVE DATE.

WHEREAS, the Planning and Zoning Commission has held public hearings on proposed zoning changes on the property hereinafter described and has filed its final recommendation and report on such proposed zoning changes with the City Commission; and,

WHEREAS, the City Commission has considered the final recommendation and report of the Planning and Zoning Commission and has held public hearings on such proposed zoning changes, all as required by law; now, therefore,

BE IT ORDAINED BY THE CITY COMMISSION OF THE CITY OF AMARILLO:

SECTION 1. The zoning map of the City of Amarillo adopted by Section 4-10 of the Amarillo Municipal Code and on file in the office of the Planning Director is hereby amended to reflect the following zoning use changes:

Rezoning of a portion of Tract 2 and a portion of Parcel "I", Westcliff Park Unit No. 18, in Sections 24 and 25, Block 9 BS&F Survey, Potter County, Texas, plus one-half of all bounding streets, alleys and public ways to change from Planned Development District 55BCG to Planned Development District 374 for residential and grazing purposes.

SECTION 2. The zoning change approved in SECTION 1 shall be conducted in accordance with the applicable site plan and/or development standards document submitted.


SECTION 3. The Director of Planning is authorized to make corrections and minor changes to the site plan or development documents to the extent that such does not materially alter the nature, scope, or intent of the approval granted by this ordinance.

SECTION 4. All ordinances and resolutions or parts thereof that conflict with this ordinance are hereby repealed, to the extent of such conflict.

SECTION 5. In the event this ordinance or any part hereof is found to be invalid, such invalidity shall not affect the remaining portions of the ordinance, and such remaining portions shall continue to be in full force and effect.


SECTION 6. This ordinance shall become effective from and after its date of final passage.

INTRODUCED AND PASSED by the City Commission of the City of Amarillo, Texas, on First Reading on this the 20th day of February 2013 and PASSED on Second and Final Reading on this the 27th day of February 2013.

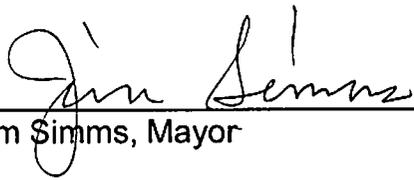

Jim Simms, Mayor

ATTEST:

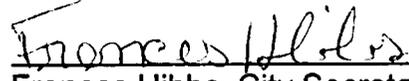

Frances Hibbs, City Secretary

PLANNED DEVELOPMENT DISTRICT

PD- 374

Recommended by
AMARILLO P&Z COMMISSION

Date 2-11-2013


ORDINANCE 7395

PASSED BY CITY COMMISSION

1st Reading: 2-20-2013

2nd Reading: 2-27-2013

REZONING FROM PD TO PD

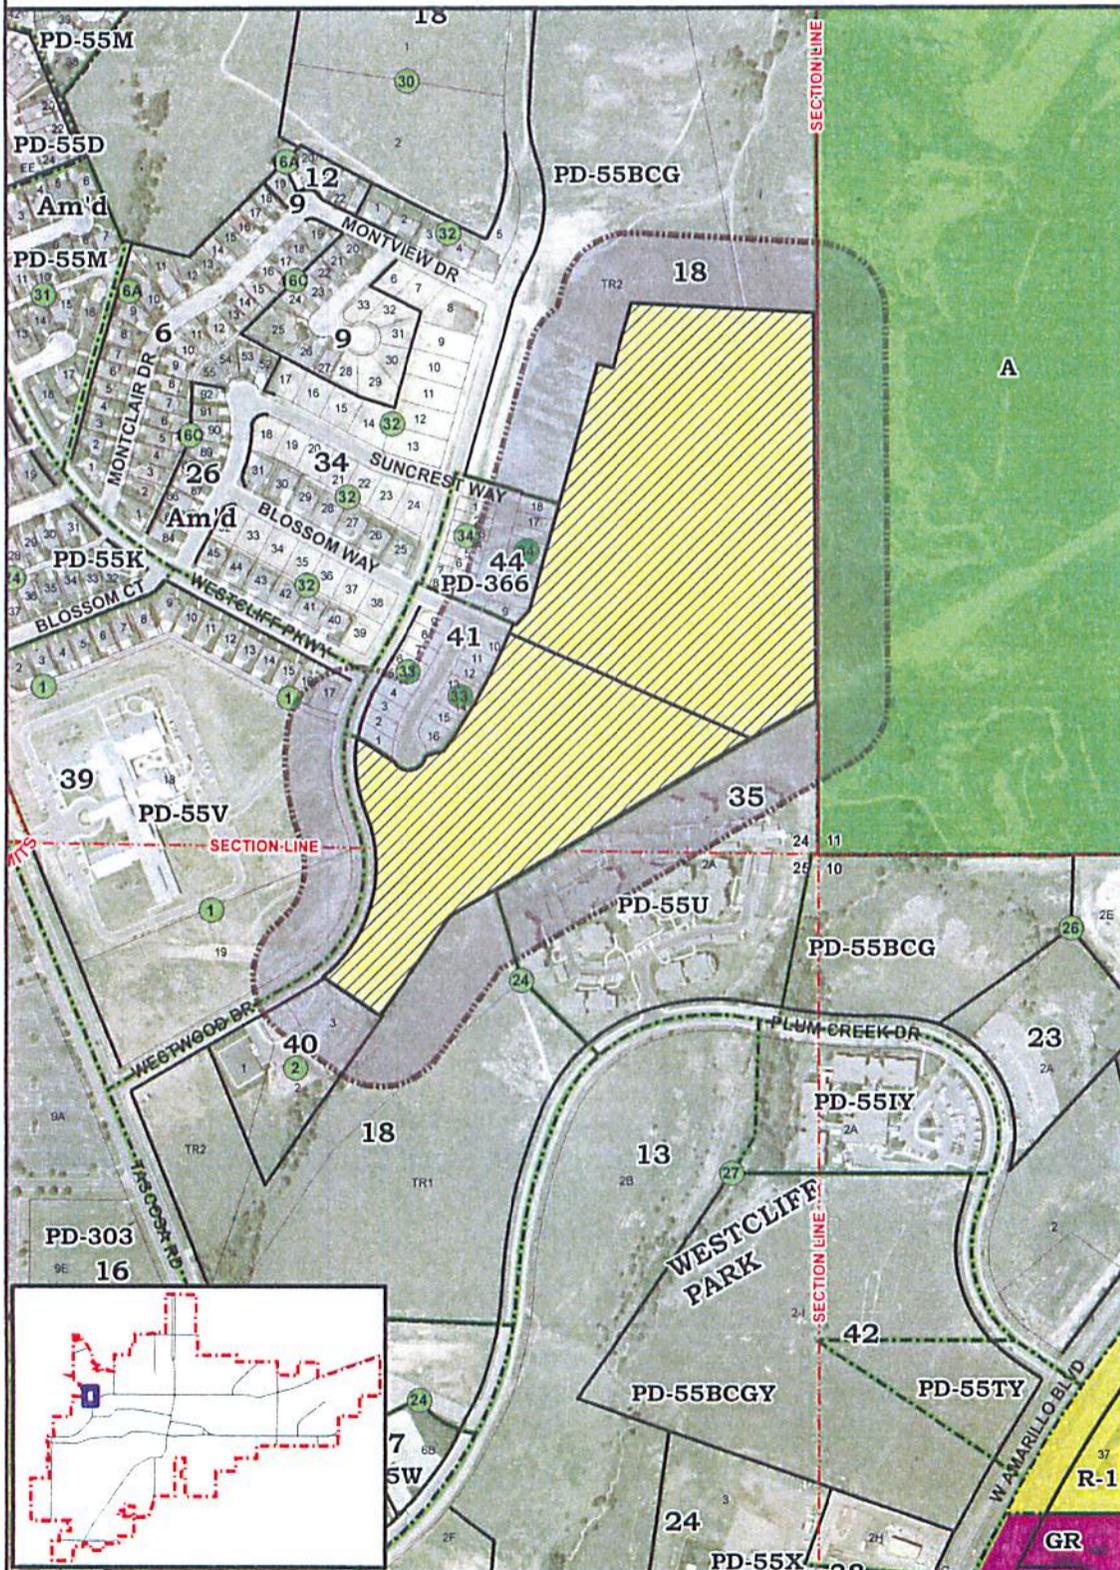

**CITY OF AMARILLO
PLANNING DEPARTMENT**

Scale: 1" = 400'
Date: 1-18-13
Case No: Z-13-03
AP: J-10 & J-11



Z-13-03 Rezoning of a portion of Tract 2 and a portion of Parcel "I", Westcliff Park Unit No. 18, in Section 24 and 25, Block 9, BS&F Survey, Potter County, Texas, plus one-half of all bounding streets, alleys and public ways to change from Planned Development District 55BCG to planned development district for residential and grazing purposes.

Applicant: Jeff Tidmore
Vicinity: Westwood Dr. & Blossom Way