



DEVELOPMENT SERVICES
88 S. BUCHANAN ST
AMARILLO TX 79101
(806) 378-5263

11/7/2017

Mike Hughes, Don Thompson
1616 S Kentucky St.
Amarillo, Texas 79124

RE: Letter of Action: Approval- Ridgeview Medical Center Unit No. 24 – ZB1703877 Rezoning

Mr. Stell,

The City of Amarillo has approved the Rezoning in Ridgeview Medical Center Unit No. 24 Subdivision, Project Number: ZB1703877 on 10/24/2017. The ordinance affecting this change is No. 7680.

As the Project Manager, please direct all questions to me, to avoid confusion or receipt of erroneous information. My contact information is cody.balzen@amarillo.gov or 806-378-6291.

Sincerely,

A handwritten signature in cursive script that reads 'Cody Balzen'.

Cody Balzen
Planner I

ORDINANCE NO. 7680

AN ORDINANCE OF THE CITY OF AMARILLO, TEXAS: PROVIDING FOR SPECIFIED CHANGES IN THE OFFICIAL ZONING MAP OF THE CITY OF AMARILLO, TEXAS; PROVIDING FOR CHANGE OF USE DISTRICT CLASSIFICATION OF SPECIFIED PROPERTY IN THE VICINITY OF SOUTH COULTER STREET AND EVANS DRIVE, POTTER COUNTY, TEXAS; PROVIDING A SAVINGS CLAUSE; PROVIDING A REPEALER CLAUSE; AND PROVIDING AN EFFECTIVE DATE.

WHEREAS, the Planning and Zoning Commission has held public hearings on proposed zoning changes on the property hereinafter described and has filed its final recommendation and report on such proposed zoning changes with the City Council; and,

WHEREAS, the City Council has considered the final recommendation and report of the Planning and Zoning Commission and has held public hearings on such proposed zoning changes, all as required by law; now, therefore,

BE IT ORDAINED BY THE CITY COUNCIL OF THE CITY OF AMARILLO:

SECTION 1. The zoning map of the City of Amarillo adopted by Section 4-10 of the Amarillo Municipal Code and on file in the office of the Planning Director is hereby amended to reflect the following zoning use changes:


Rezoning of Lots 1A & 1B, Block 6, Ridgeview Medical Center Unit No. 24, in Section 43, Block 9, BS&F Survey, Potter County, Texas plus one-half of all bounding streets, alleys, and public ways to change from Planned Development District 244 (PD-244) to Office District 2 (O-2).

SECTION 2. All ordinances and resolutions or parts thereof that conflict with this ordinance are hereby repealed, to the extent of such conflict.

SECTION 3. In the event this ordinance or any part hereof is found to be invalid, such invalidity shall not affect the remaining portions of the ordinance, and such remaining portions shall continue to be in full force and effect. The Director of Planning is authorized to make corrections and minor changes to the site plan or development documents to the extent that such does not materially alter the nature, scope, or intent of the approval granted by this ordinance.

SECTION 4. This ordinance shall become effective from and after its date of final passage.

INTRODUCED AND PASSED by the City Council of the City of Amarillo, Texas, on First Reading on this the 17th day of October, 2017 and PASSED on Second and Final Reading on this the 24th day of October, 2017.

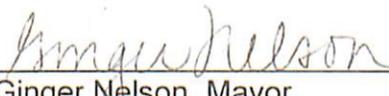

Ginger Nelson, Mayor

ATTEST:




Frances Hibbs, City Secretary

APPROVED AS TO FORM.



William M. McKamie, City Attorney

**CASE Z-17-29
 REZONING FROM PLANNED DEVELOPMENT DISTRICT 244 (PD-244)
 TO OFFICE DISTRICT 2 (O-2)**

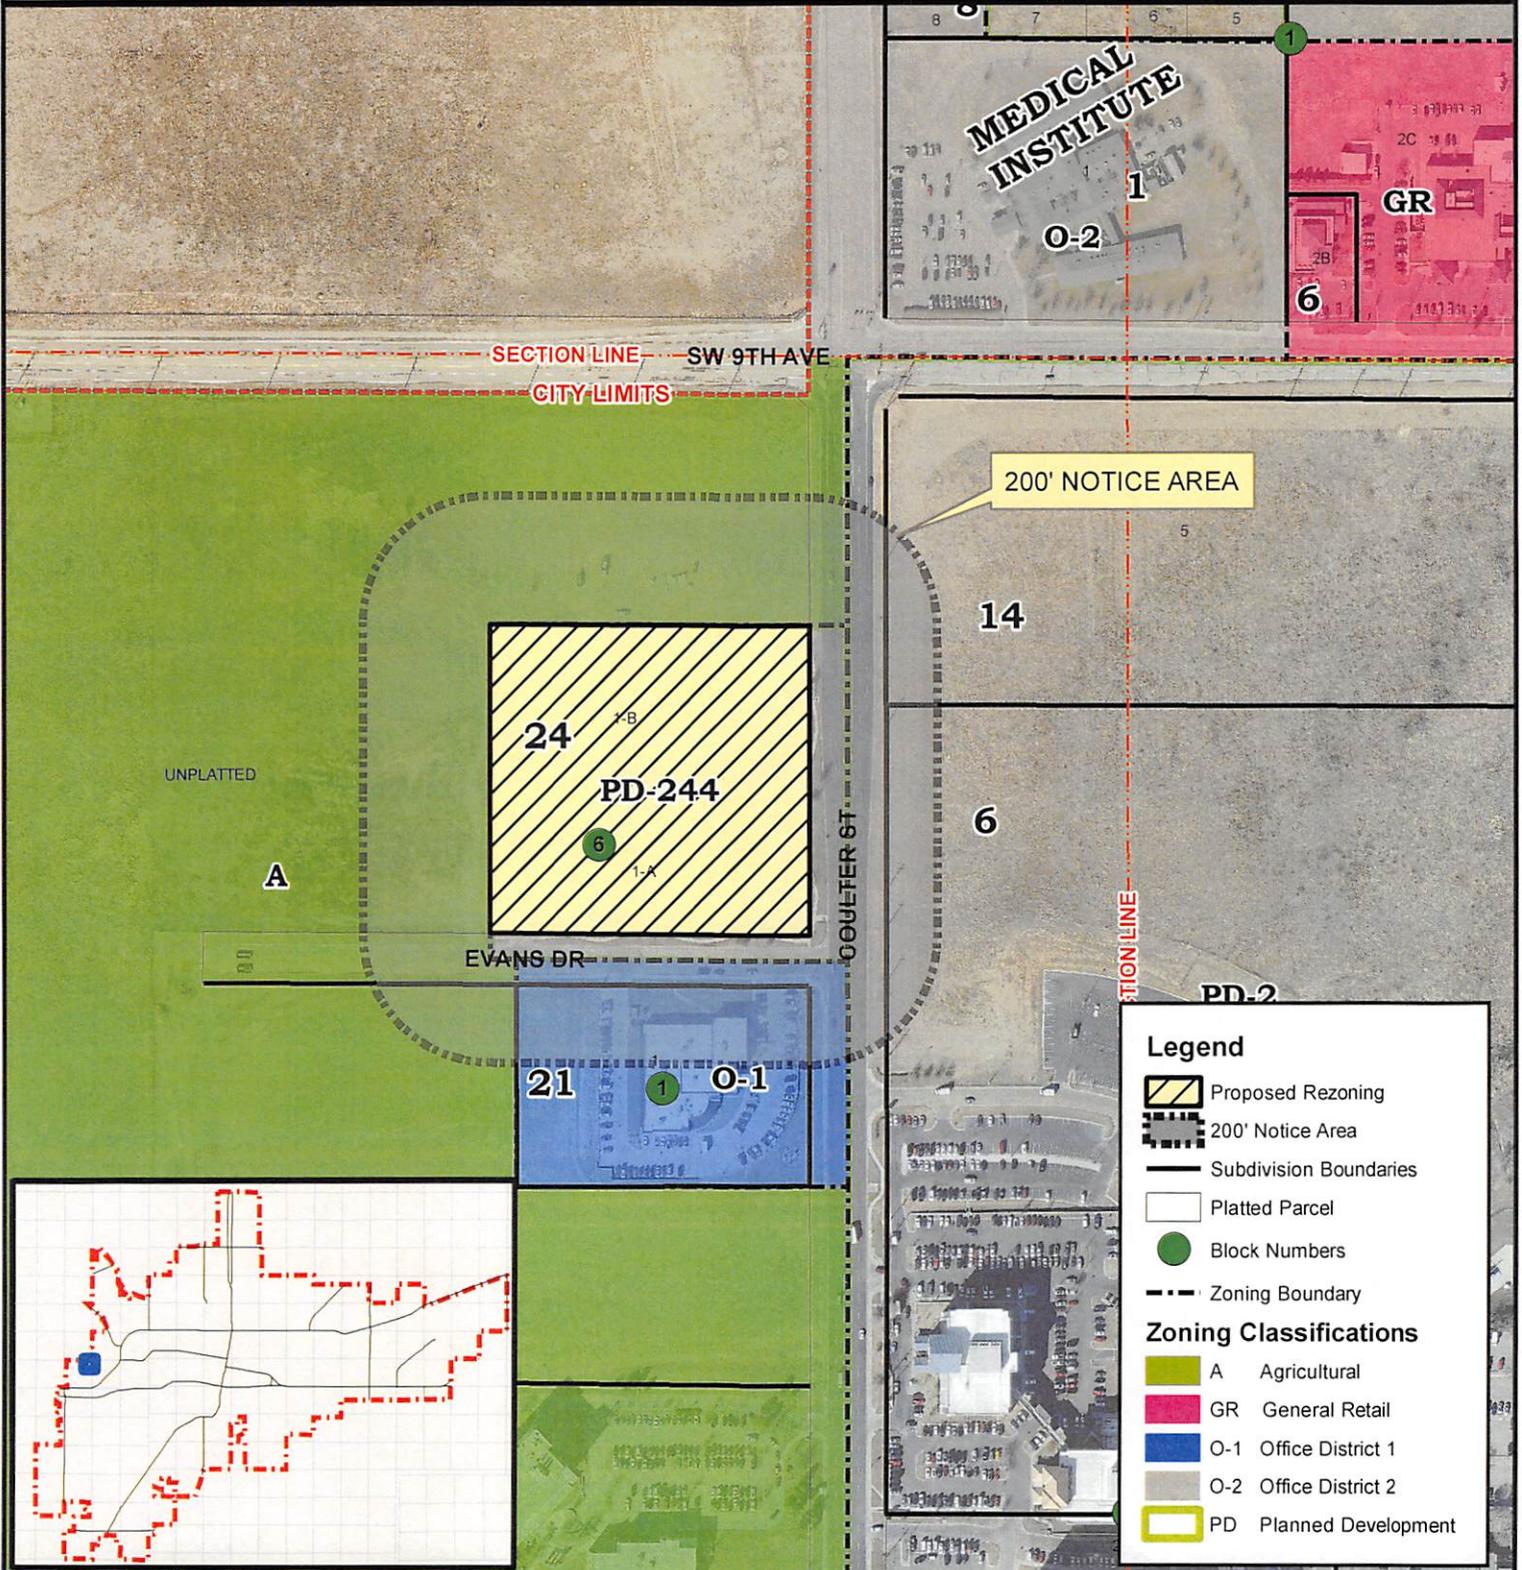

**CITY OF AMARILLO
 PLANNING DEPARTMENT**

Scale: 1 inch = 300 feet
Date: 9/5/2017



Rezoning of Lots 1A & 1B, Block 6, Ridgeview Medical Center Unit No. 24, in Section 43, Block 9, BS&F Survey, Potter County, Texas plus one-half of all bounding streets, alleys, and public ways to change from Planned Development District 244 (PD-244) to Office District 2 (O-2).

Applicant: Charlie Berger

Vicinity: S Coulter St. & Evans Dr.