



DEVELOPMENT SERVICES
808 S. BUCHANAN ST
AMARILLO TX 79101
(806) 378-5263

5/8/2018

John S Miller
10 Helium Road
Amarillo, Texas 79124

RE: Letter of Action: Approval- Sunset Park Addition Unit No. 5 - Rezoning

Mr. Miller,

The City of Amarillo has approved the Rezoning of Sunset Park Addition Unit No. 5, Project Number: ZB1800597 on 5/8/2018. The ordinance affecting this change is No. 7730 . Enclosed you will find a copy of the ordinance and vicinity sketch.

As the Project Manager, please direct all questions to me, to avoid confusion or receipt of erroneous information. My contact information is jeffrey.english@amarillo.gov or 806/378-6288.

Sincerely,

A handwritten signature in black ink that reads 'Jeffrey C. English'.

Jeffrey C. English
Planner I

ORDINANCE NO. 7730

AN ORDINANCE OF THE CITY OF AMARILLO, TEXAS: PROVIDING FOR SPECIFIED CHANGES IN THE OFFICIAL ZONING MAP OF THE CITY OF AMARILLO, TEXAS; PROVIDING FOR CHANGE OF USE DISTRICT CLASSIFICATION OF SPECIFIED PROPERTY IN THE VICINITY OF JULIAN BOULEVARD AND SOUTH GEORGIA STREET, POTTER COUNTY, TEXAS; PROVIDING A REPEALER CLAUSE; PROVIDING A SAVINGS CLAUSE; AND PROVIDING AN EFFECTIVE DATE.

WHEREAS, the City Council adopted the "Amarillo Comprehensive Plan" on October 12, 2010, which established zoning districts and regulations in accordance with the Comprehensive Plan for the purpose of promoting the health, safety, and welfare of its citizens; and

WHEREAS, a proposed change to such established zoning districts and regulations was submitted to the Planning and Zoning Commission; and

WHEREAS, after a public hearing before the Planning and Zoning Commission on proposed zoning changes on the property hereinafter described, the Commission filed its final recommendation and report on such proposed zoning changes with the City Council; and

WHEREAS, the City Council has considered the final recommendation and report of the Planning and Zoning Commission and has held public hearings on such proposed zoning changes, all as required by law; and

WHEREAS, the City Council further determined that the request to rezone the location indicated herein is consistent with the goals, policies, and future land use map of the Comprehensive Plan for the City of Amarillo, Texas.

NOW, THEREFORE, BE IT ORDAINED BY THE CITY COUNCIL OF THE CITY OF AMARILLO:

SECTION 1. All of the above premises are hereby found to be true and correct legislative and factual findings of the City Council and are hereby approved and incorporated into the body of this Ordinance as if copied in their entirety.

SECTION 2. The zoning map of the City of Amarillo adopted by Section 4-10 of the Amarillo Municipal Code and on file in the office of the Planning Director is hereby amended to reflect the following zoning use changes:

Rezoning of Lot 11A, Block 1, Sunset Park Addition, Unit No. 5, in Section 226, Block 2, AB&M Survey, Potter County, Texas, plus one-half of all bounding streets, alleys, and public ways to change from Planned Development District 315 (PD-315) to Office District 1 (O-1).


SECTION 3. All ordinances and resolutions or parts thereof that conflict with this ordinance are hereby repealed, to the extent of such conflict.

SECTION 4. In the event this ordinance or any part hereof is found to be invalid, such invalidity shall not affect the remaining portions of the ordinance, and such remaining portions shall continue to be in full force and effect. The Director of Planning is authorized to make corrections and minor changes to the site plan or development documents to the extent that

such does not materially alter the nature, scope, or intent of the approval granted by this ordinance.

SECTION 5. This ordinance shall become effective from and after its date of final passage.

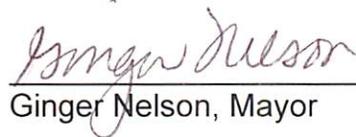INTRODUCED AND PASSED by the City Council of the City of Amarillo, Texas, on First Reading on this the 1st day of May, 2018 and **PASSED** on Second and Final Reading on this the 8th day of May, 2018.



Ginger Nelson, Mayor

ATTEST:

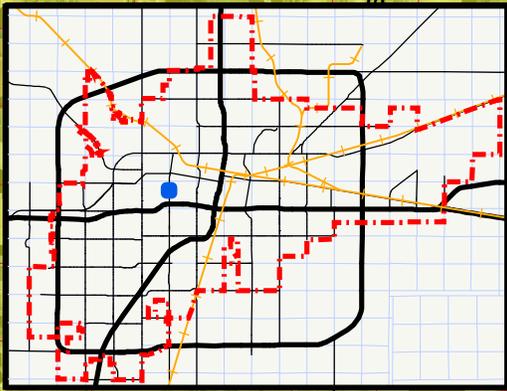
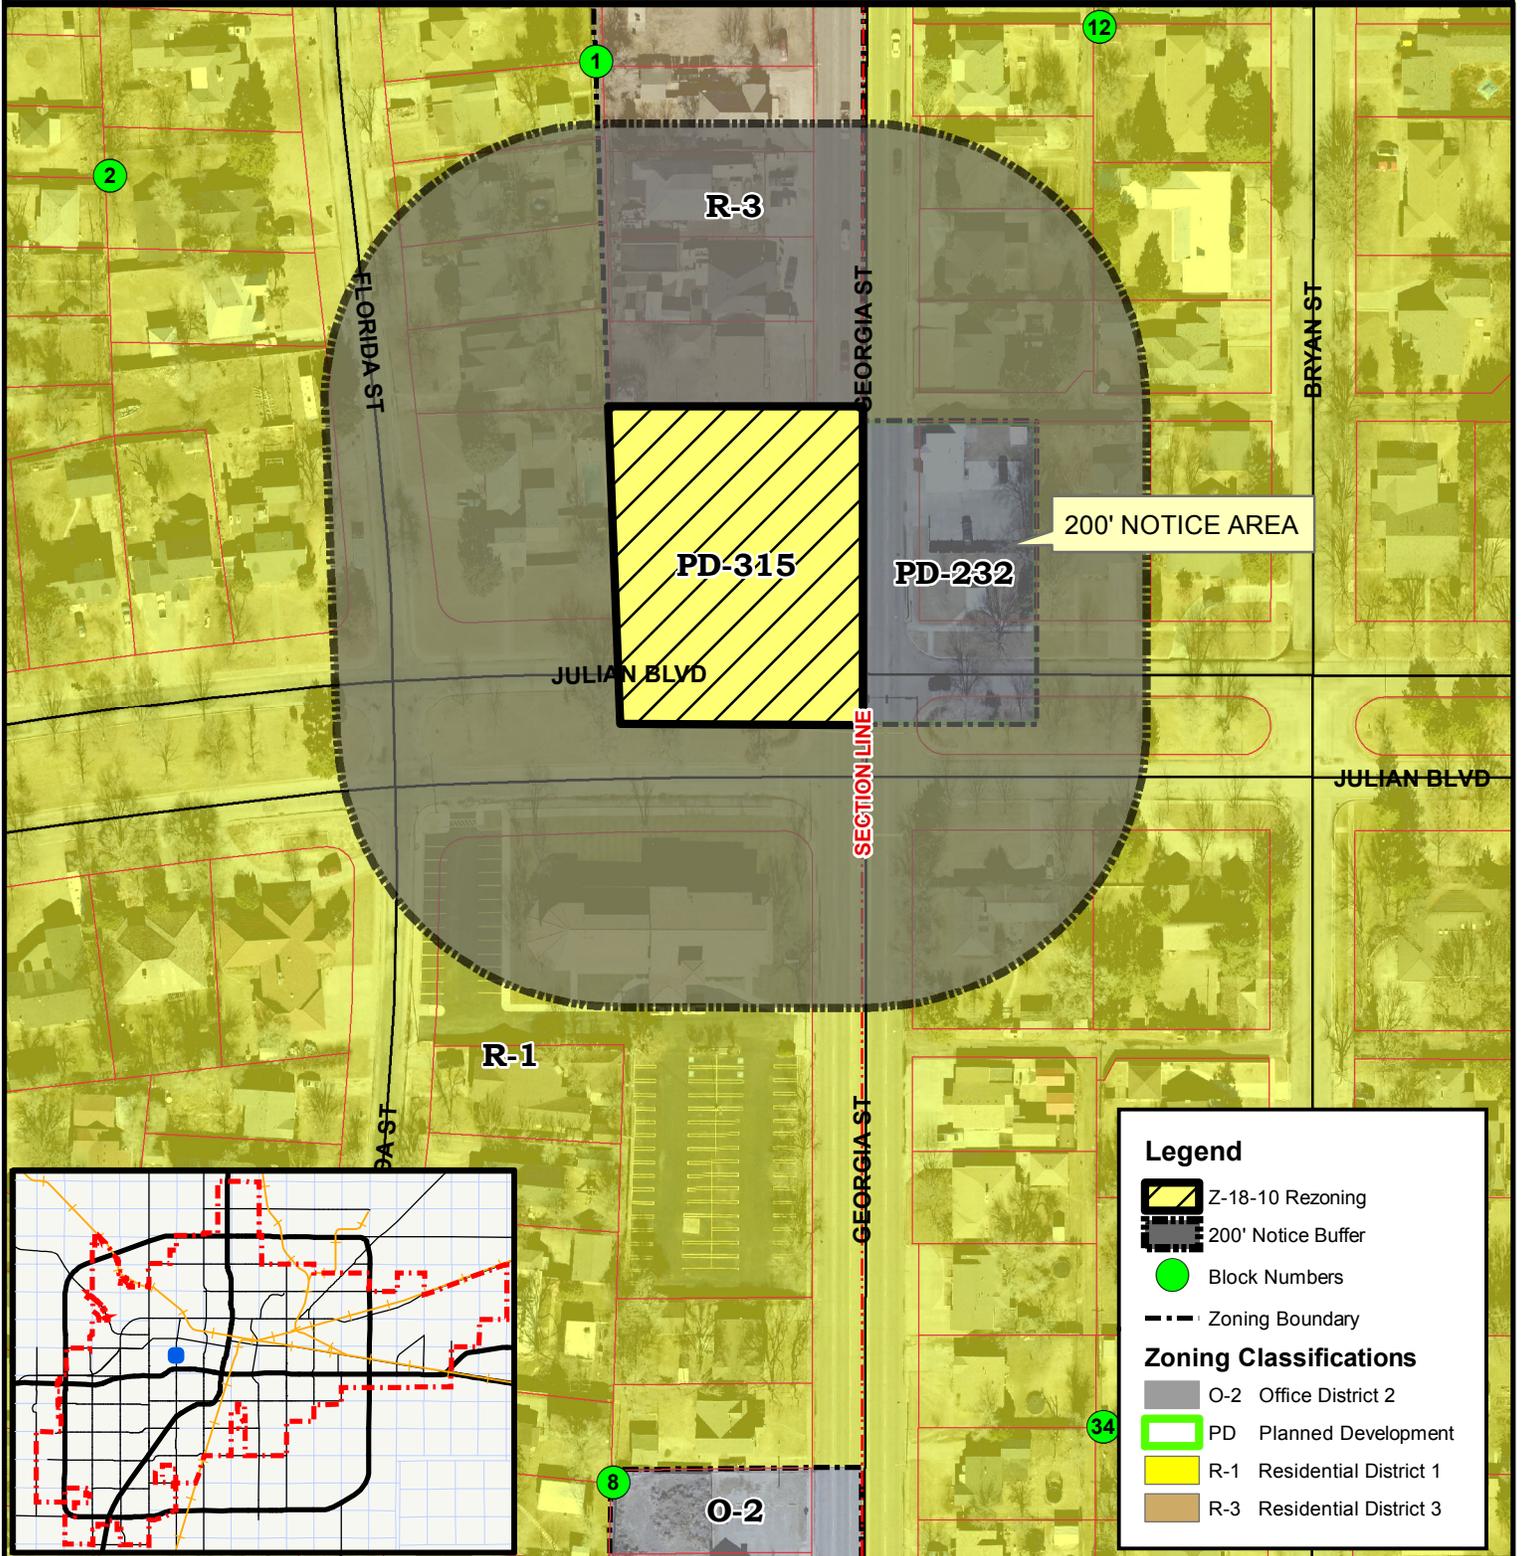

Frances Hibbs, City Secretary

APPROVED AS TO FORM:


Bryan McWilliams,
Interim City Attorney

CASE Z-18-10

REZONING FROM PLANNED DEVELOPMENT 315 (PD-315) TO OFFICE DIST. 1 (O-1)



Legend

- Z-18-10 Rezoning
- 200' Notice Buffer
- Block Numbers
- Zoning Boundary

Zoning Classifications

- O-2 Office District 2
- PD Planned Development
- R-1 Residential District 1
- R-3 Residential District 3

**CITY OF AMARILLO
PLANNING DEPARTMENT**

Z-18-10 Rezoning of Lot 11A, Block 1, Sunset Park Addition Unit No. 5, in Section 226, Block 2, AB&M Survey, Potter County, Texas, plus one-half of all bounding streets, alleys, and public ways to change from Planned Development District 315 (PD-315) to Office District 1 (O-1).

Scale: 1 inch = 135 feet
Date: 4/4/2018



Applicant: John Miller
Vicinity: Julian Blvd. & S Georgia St.
Case Manager: Jeffrey English

DISCLAIMER: The City of Amarillo is providing this information as a public service. The information shown is for information purposes only and except where noted, all of the data or features shown or depicted on this map is not to be construed or interpreted as accurate and/or reliable; the City of Amarillo assumes no liability or responsibility for any discrepancies or errors for the use of the information provided.