



DEVELOPMENT SERVICES
808 S. BUCHANAN ST
PO Box 1971
AMARILLO TX 79105-1971
(806) 378-5263

August 13, 2020

Ralph D. Ellis
South Washington, Ltd.
113 SW 8th Avenue
Amarillo, TX 79109

RE: Letter of Action: Approval – Rezoning of Lots 11 and 12, Block 5, Roy Lindsey’s Addition from R-2 to GR

Mr. Ellis,

The City of Amarillo has approved the rezoning of Lots 11 and 12, Block 5, Roy Lindsey’s Addition, in Section 172, Block 2, A.B.&M. Survey, Randall County, Texas from Residential District 2 to General Retail District, Project Number: ZB2001568 on 8/11/2020. The ordinance affecting this change is No. 7870. Enclosed you will find a copy of the ordinance.

As the Project Manager, please direct all questions to me, to avoid confusion or receipt of erroneous information. My contact information is Brady.Kendrick@amarillo.gov or 806-378-5286.

Sincerely,

A handwritten signature in blue ink that reads 'Brady Kendrick'.

Brady Kendrick
Planner II

ORDINANCE NO. 7870

AN ORDINANCE OF THE CITY OF AMARILLO, TEXAS: PROVIDING FOR SPECIFIED CHANGES IN THE OFFICIAL ZONING MAP OF THE CITY OF AMARILLO, TEXAS; PROVIDING FOR CHANGE OF USE DISTRICT CLASSIFICATION OF SPECIFIED PROPERTY IN THE VICINITY OF INTERSTATE 27 AND WASHINGTON STREET, RANDALL COUNTY, TEXAS; PROVIDING A SAVINGS CLAUSE; PROVIDING A REPEALER CLAUSE; AND PROVIDING AN EFFECTIVE DATE.

WHEREAS, the City Council adopted the "Amarillo Comprehensive Plan" on October 12, 2010, which established guidelines in the future development of the community for the purpose of promoting the health, safety, and welfare of its citizens; and

WHEREAS, the Amarillo Municipal Code established zoning districts and regulations in accordance with such land use plan, and proposed changes must be submitted to the Planning and Zoning Commission; and

WHEREAS, after a public hearing before the Planning and Zoning Commission for proposed zoning changes on the property hereinafter described, the Commission filed its final recommendation and report on such proposed zoning changes with the City Council; and

WHEREAS, the City Council has considered the final recommendation and report of the Planning and Zoning Commission and has held public hearings on such proposed zoning changes, all as required by law; and

WHEREAS, the City Council further determined that the request to rezone the location indicated herein is consistent with the goals, policies, and future land use map of the Comprehensive Plan for the City of Amarillo, Texas.

NOW, THEREFORE, BE IT ORDAINED BY THE CITY COUNCIL OF THE CITY OF AMARILLO:

SECTION 1. All of the above premises are hereby found to be true and correct legislative and factual findings of the City Council and are hereby approved and incorporated into the body of this Ordinance as if copied in their entirety.

SECTION 2. The zoning map of the City of Amarillo adopted by Section 4-10 of the Amarillo Municipal Code and on file in the office of the Planning Director is hereby amended to reflect the following zoning use changes:


Rezoning of Lots 11 and 12, Block 5, Roy Lindsey's Addition, in Section 172, Block 2, A.B.&M. Survey, Randall County, Texas, plus one half of all bounding streets, alleys, and public ways to change from Residential District 2 to General Retail District.

SECTION 3. In the event this Ordinance or any part hereof is found to be invalid, such invalidity shall not affect the remaining portions of the Ordinance, and such remaining portions shall continue to be in full force and effect. The Director of Planning is authorized to make corrections and minor changes to the site plan or development documents to the extent that such does not materially alter the nature, scope, or intent of the approval granted by this Ordinance.

SECTION 4. All ordinances and resolutions or parts thereof that conflict with this Ordinance are hereby repealed, to the extent of such conflict.

SECTION 5. This Ordinance shall become effective from and after its date of final passage.

INTRODUCED AND PASSED by the City Council of the City of Amarillo, Texas, on First Reading on this the 28TH day of July, 2020 and **PASSED** on Second and Final Reading on this the 11th day of August, 2020.

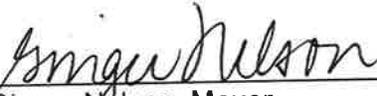


Ginger Nelson, Mayor

ATTEST:




Frances Hibbs, City Secretary

APPROVED AS TO FORM:

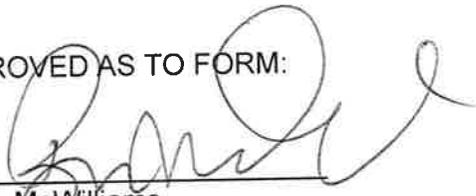

Bryan McWilliams,
City Attorney

REZONING FROM R-2 TO GR

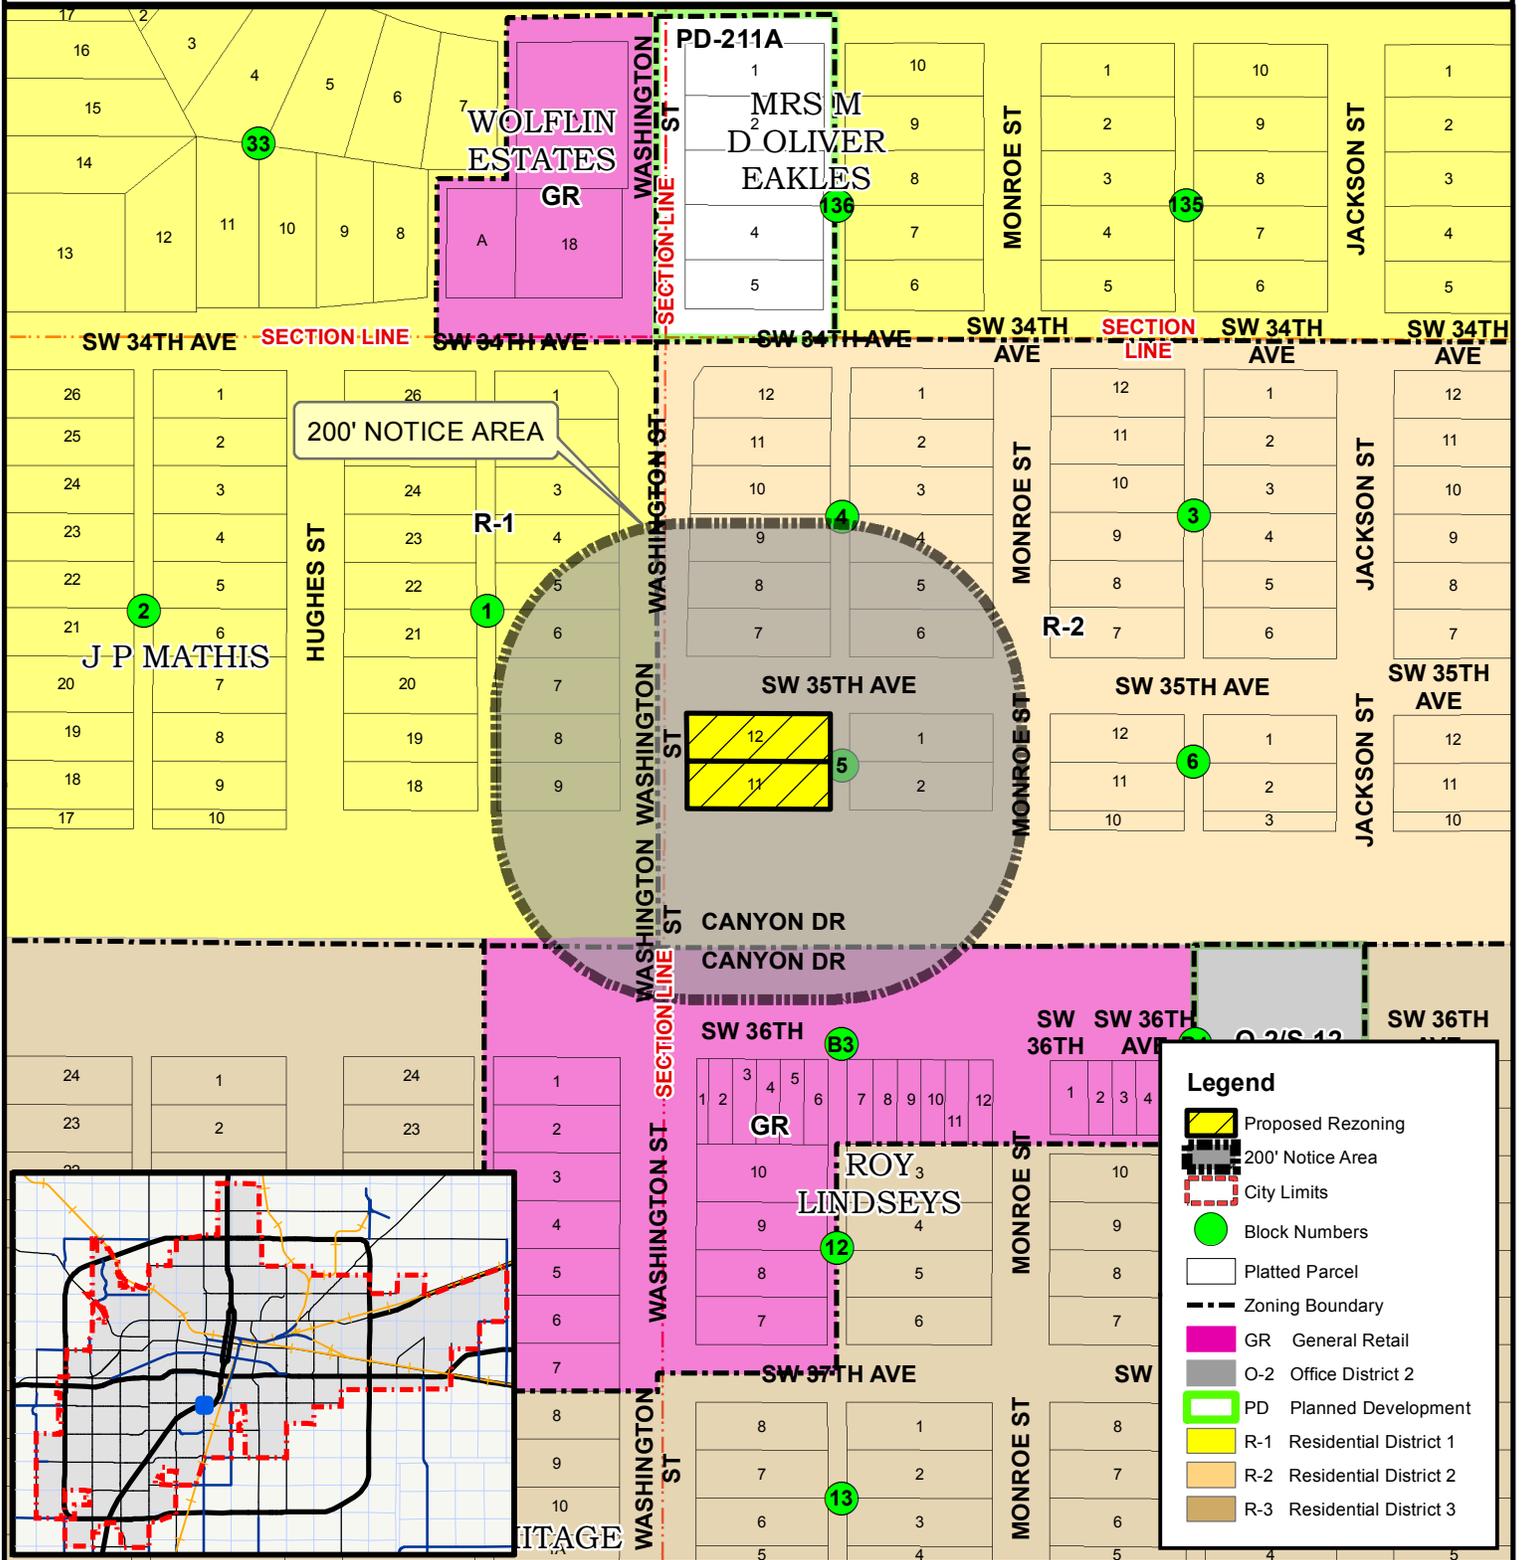

CITY OF AMARILLO PLANNING DEPARTMENT

Scale: 1 inch = 200 feet
 Date: 6/16/2020
 Case No: Z-20-14



Rezoning of Lots 11 and 12, Block 5, Roy Lindsey's Addition, in Section 172, Block 2, A.B.&M. Survey, Randall County, Texas, plus one half of all bounding streets, alleys, and public ways to change from Residential District 2 to General Retail District.

Applicant: Bo Wulfman for South Washington, Ltd.

Vicinity: I-27 and Washington Street

AP: M-14