

**THE CITY OF AMARILLO, TEXAS**

**Interdepartmental Memorandum**

November 5, 2010

**TO:** Final Distribution

**FROM:** Planning Department

**SUBJECT:** M-10-04 Street renaming of Littler Place to Ryan Palmer Lane as dedicated in Tascosa Estates Unit No. 9, in Section 11, Block 9, BS&F Survey, Potter County, Texas.

The Amarillo City Commission, at its meeting of October 26, 2010, approved the renaming of a publicly dedicated portion of a street, formerly known as Littler Place to Ryan Palmer Lane. The ordinance affecting this change is No. 7245. Please post your records accordingly.



---

Kelley Shaw, Planning Director

10/13/10



ORDINANCE NO. 7245

AN ORDINANCE OF THE CITY OF AMARILLO RENAMING A PUBLICLY DEDICATED PORTION OF A STREET, FORMERLY KNOWN AS LITTLER PLACE TO RYAN PALMER LANE AS IS MORE FULLY DESCRIBED HEREIN; PROVIDING A SAVINGS CLAUSE; PROVIDING A REPEALER CLAUSE; AND PROVIDING FOR AN EFFECTIVE DATE.

BE IT ORDAINED BY THE CITY COMMISSION OF THE CITY OF AMARILLO, TEXAS:

SECTION 1. That the publicly dedicated street right-of-way heretofore known as Littler Place as dedicated in Tascosa Estates Unit No. 9, in Section 11, Block 9, B.S.&F. Survey, Potter County, Amarillo, Texas is hereby renamed Ryan Palmer Lane.

SECTION 2. All ordinances and resolutions or parts thereof that conflict with this ordinance are hereby repealed, to the extent of such conflict.

SECTION 3. In the event this ordinance or any part hereof is found to be invalid, such invalidity shall not affect the remaining portions of the ordinance, and such remaining portions shall continue to be in full force and effect.

SECTION 4. This ordinance shall become effective from and after its date of final passage.

INTRODUCED AND PASSED by the City Commission of the City of Amarillo, Texas, on

First Reading the 19<sup>th</sup> day of October, 2010; and PASSED on Second and Final Reading the 26<sup>th</sup> day of October, 2010.




Brian Eades, Mayor Pro Tem

ATTEST:

Donna DeRight  
Donna DeRight, City Secretary

# M-10-04

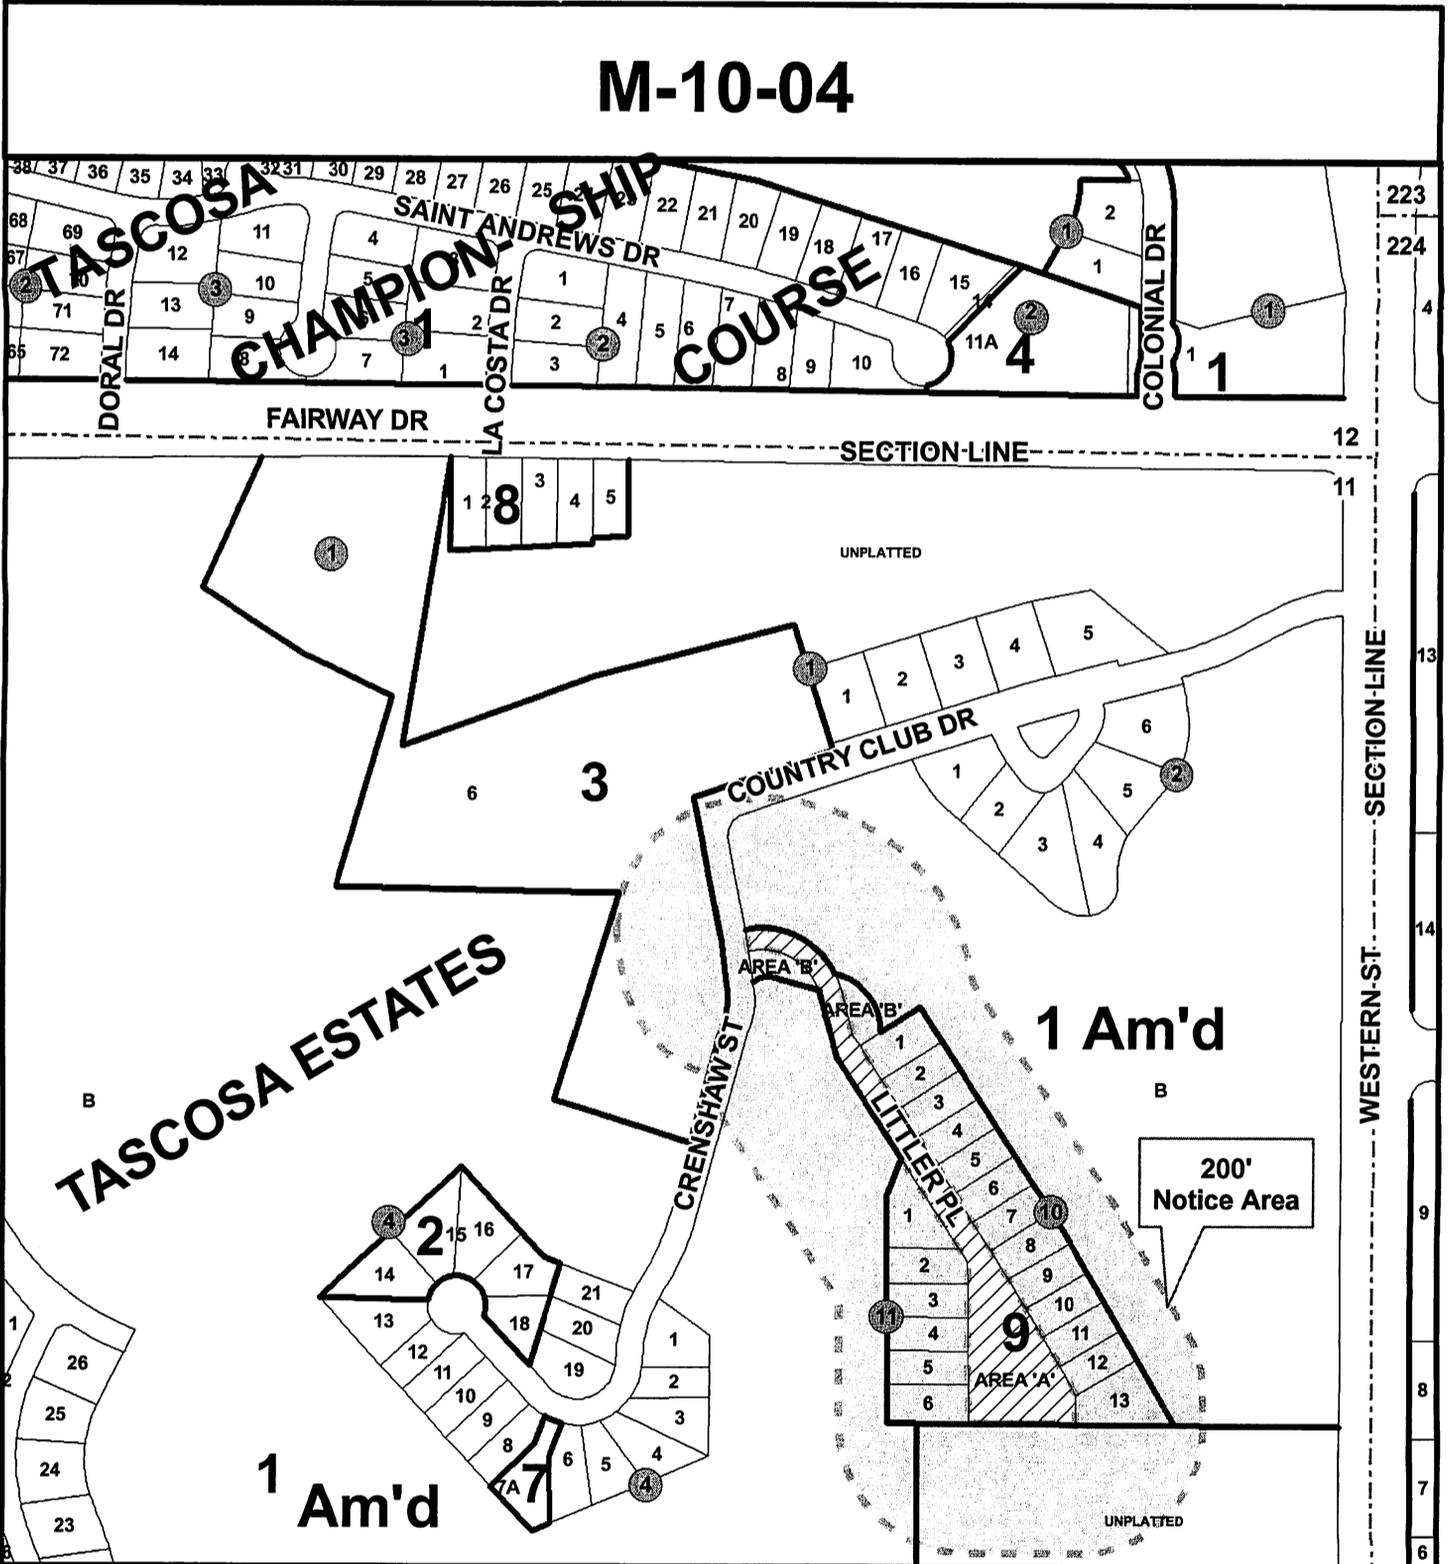

**CITY OF AMARILLO  
PLANNING DEPARTMENT**

Scale: 1" = 300'  
Date: 9-28-10  
Case No: M-10-04



Proposed street renaming from Littler Place Dr.  
to Ryan Palmer Lane in Tascosa Estates Unit  
#9 in Section 11, Block 9, BS&F Survey,  
Potter County, TX

Applicant: Nathan Hand

AP#: K-10