

THE CITY OF AMARILLO, TEXAS

INTERDEPARTMENTAL OFFICE COMMUNICATION

May 31, 2012

TO: See Distribution List Below

FROM: Planning Department

SUBJECT: V-12-03 Vacation of a segment of the remaining portion of SW 83rd Ave. adjacent to Westover Village Unit No. 1 Amended, in Section 38, Block 9, BS&F Survey, Randall County, Texas. (Vicinity: Coulter St. & Pinnacle Dr.)

APPLICANT: Tyler Topper

The Amarillo City Commission, at its meeting of May 8, 2012, approved the above-mentioned item. The ordinance affecting this change was filed of record in Randall County in File Clerk 2012009136 on May 24, 2012. Please post your records accordingly.



Kelley Shaw, Planning Director


FILED AND RECORDED

OFFICIAL PUBLIC RECORDS

Renee Calhoun

2012009136
05/24/2012 11:54 AM
Fee: 18.00
Renee Calhoun, County Clerk
Randall County, Texas
ORD

VACATION OF RIGHT-OF-WAY

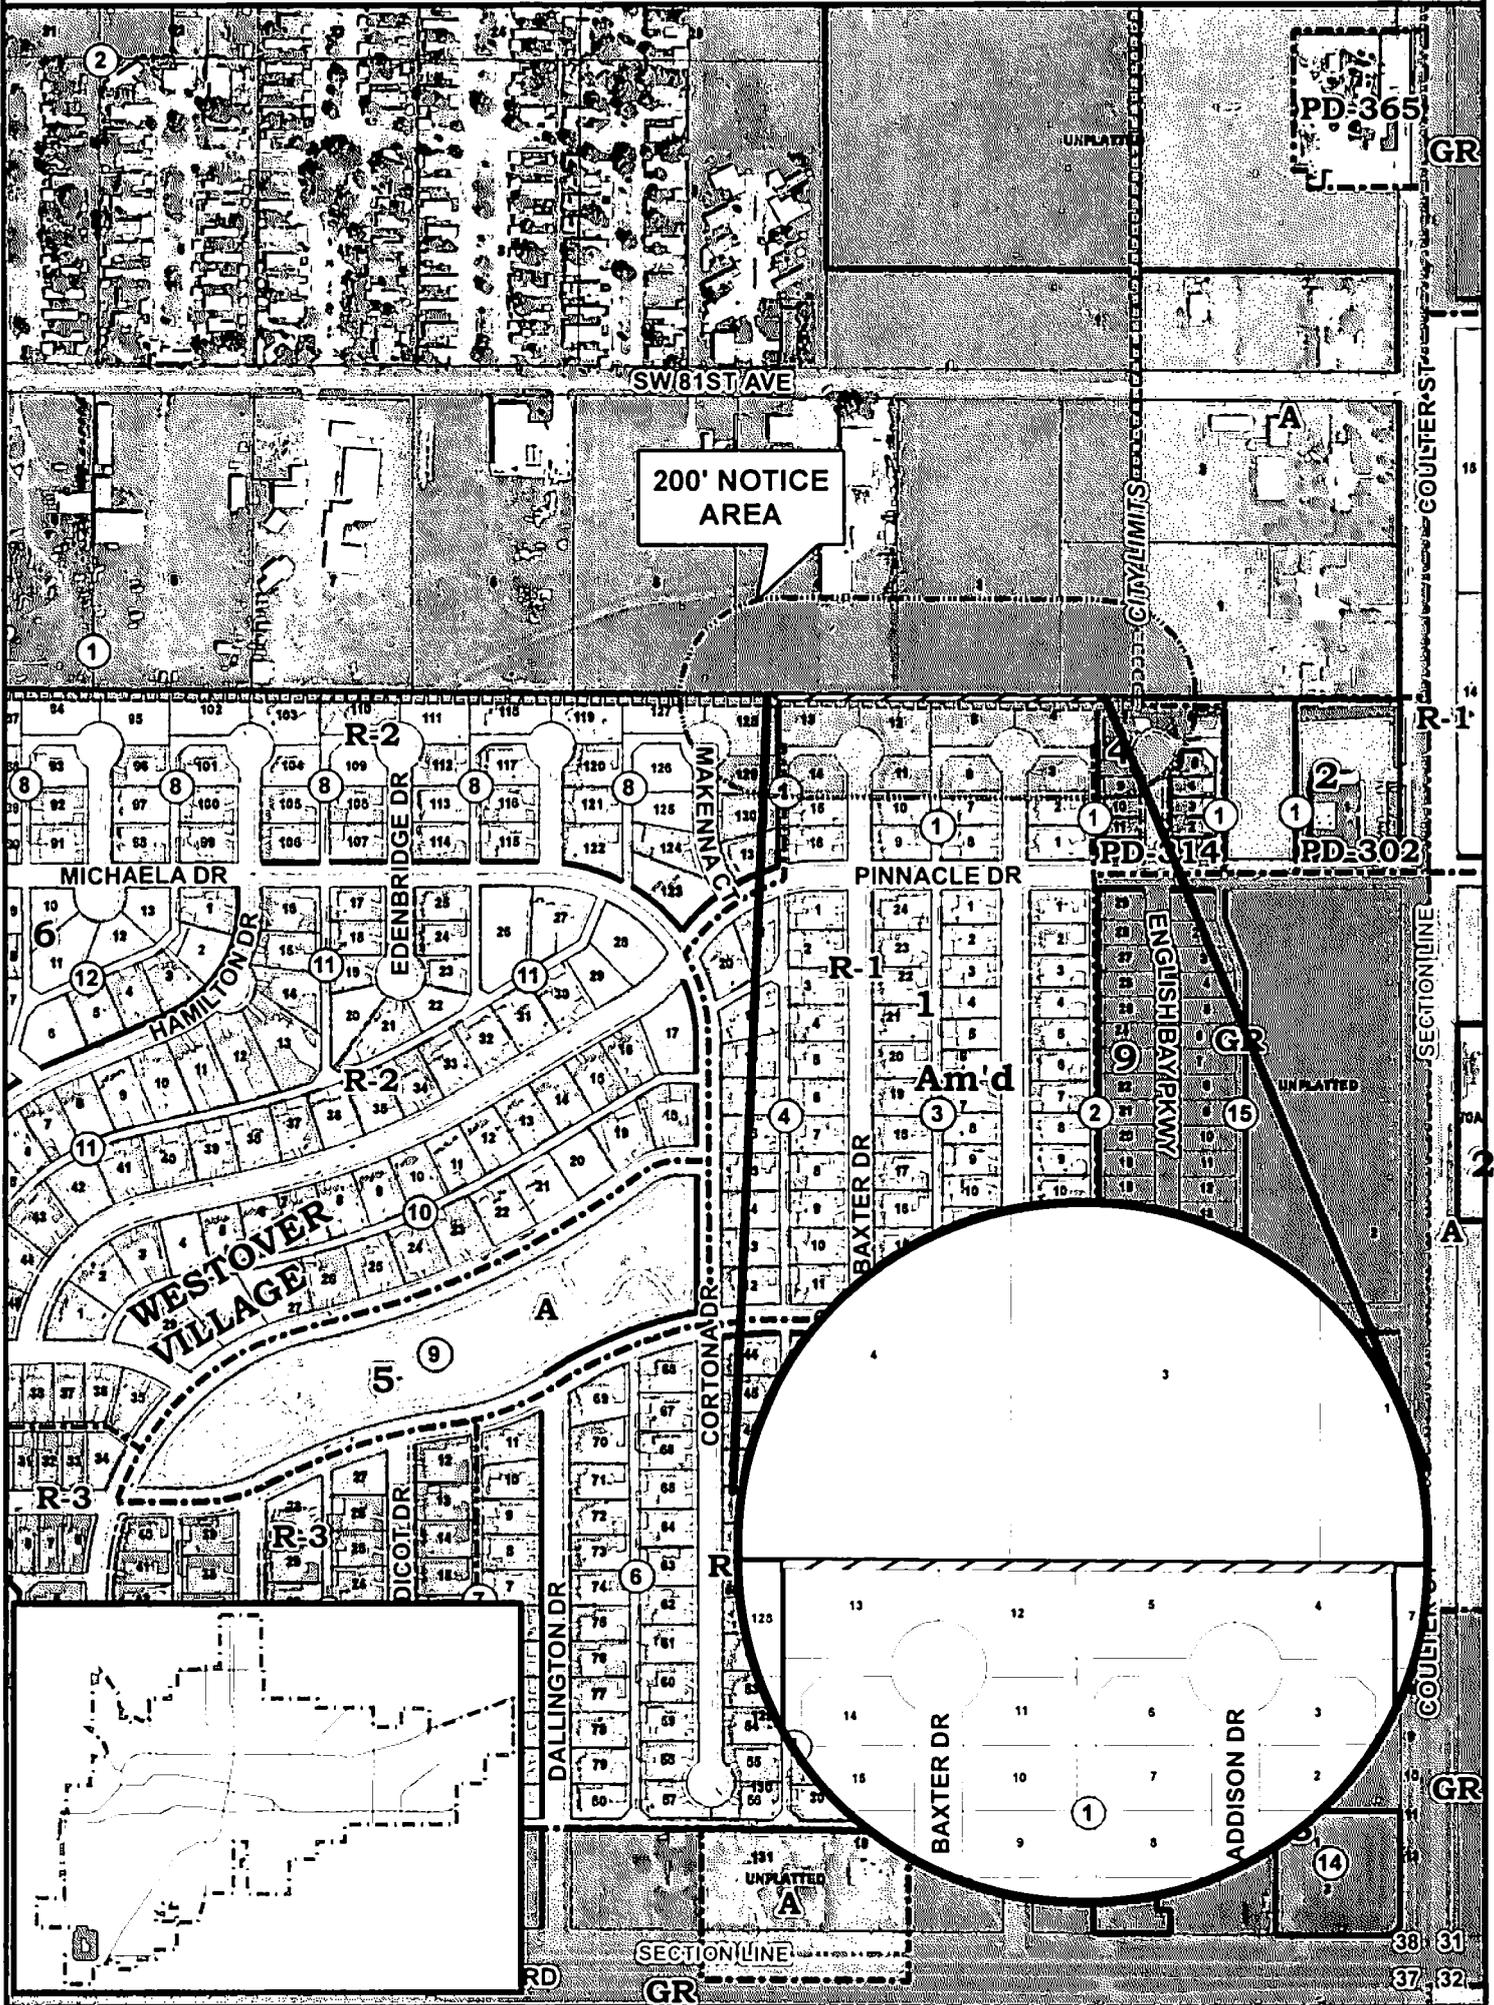

**CITY OF AMARILLO
PLANNING DEPARTMENT**

Vacation of the remaining portion of SW 83rd Ave. in the vicinity of Westover Village Unit No. 1 Amended, in Section 38, Block 9, BS&F Survey, Randall County, Texas.

Applicant: Tyler Topper

Scale: 1" = 400'
Date: 4/13/2012
Case No: V-12-03



Vicinity: Coulter St. & Pinnacle Dr.

AP: I-17