

THE CITY OF AMARILLO, TEXAS

INTERDEPARTMENTAL OFFICE COMMUNICATION

February 13, 2013

TO: See Distribution List Below

FROM: Planning Department

SUBJECT: V-13-01 Vacation of a 2.58 acre Drainage Easement in Section 39, Block 9,
BS&F Survey, Randall County, Texas. (Vicinity: Coulter St & South Bend Dr)
APPLICANT: Edward Scott

The Amarillo City Commission, at its meeting of January 29, 2013, approved the above-mentioned item. The ordinance affecting this change was filed of record in Randall County in File Clerk 2013002329 on February 7, 2013. Please post your records accordingly.



Kelley Shaw, Planning Director

ORDINANCE NO. 7390

AN ORDINANCE DETERMINING LACK OF PUBLIC NECESSITY FOR AN EASEMENT IN THE VICINITY OF SOUTHEAST COULTER STREET AND SOUTH BEND ROAD, RANDALL COUNTY, TEXAS; VACATING AND ABANDONING THE HEREIN-DESCRIBED EASEMENT; PROVIDING AN EFFECTIVE DATE; PROVIDING A REPEALER CLAUSE; PROVIDING A SAVINGS CLAUSE.

2013002329 ORD Total Pages: 2

WHEREAS, the Planning and Zoning Commission of the City of Amarillo has recommended to the City Commission that there is no public necessity for the following-described EASEMENT; and

WHEREAS, the City Commission, having reviewed said recommendation and having considered all relevant information pertaining to the proposed vacation described below, is of the opinion that same is no longer needed for public purposes; now, therefore,

BE IT ORDAINED BY THE CITY COMMISSION OF THE CITY OF AMARILLO:

SECTION 1: That the herein-described EASEMENT be vacated and abandoned for public purposes:

Vacation of a 2.58 acre Drainage Easement dedicated and filed of record in the Randall County Clerk's Official Public records as No. 2011017992. Easement is located in Section 39, Block 9, BS&F Survey, Randall County, Texas. (Vicinity: Coulter St. & South Bend Rd.)


SECTION 2: City Manager is authorized to execute an instrument of conveyance to abutting land owner(s) as allowed or required by law.

SECTION 3: All ordinances and resolutions or parts thereof that conflict with this ordinance are hereby repealed, to the extent of such conflict.

SECTION 4: In the event this ordinance or any part hereof is found to be invalid, such invalidity shall not affect the remaining portions of the ordinance, and such remaining portions shall continue to be in full force and effect.

SECTION 5: This Ordinance shall become and be effective on and after its adoption.

INTRODUCED AND PASSED by the City Commission of the City of Amarillo, Texas, on First Reading this the 22nd day of January 2013; and PASSED on Second and Final Reading this the 29th day of January 2013.

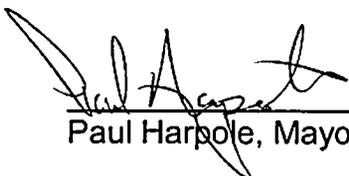
Paul Harpole, Mayor

ATTEST:


Frances Hibbs, City Secretary

Return to:
FRANCES HIBBS
City Secretary, City of Amarillo
P.O. Box 1971
Amarillo, Texas 79105-1971


FILED AND RECORDED

OFFICIAL PUBLIC RECORDS

Renee Calhoun

2013002329
02/07/2013 12:56 PM
Fee: 16.00
Renee Calhoun, County Clerk
Randall County, Texas
ORD

VACATION OF DRAINAGE EASEMENT

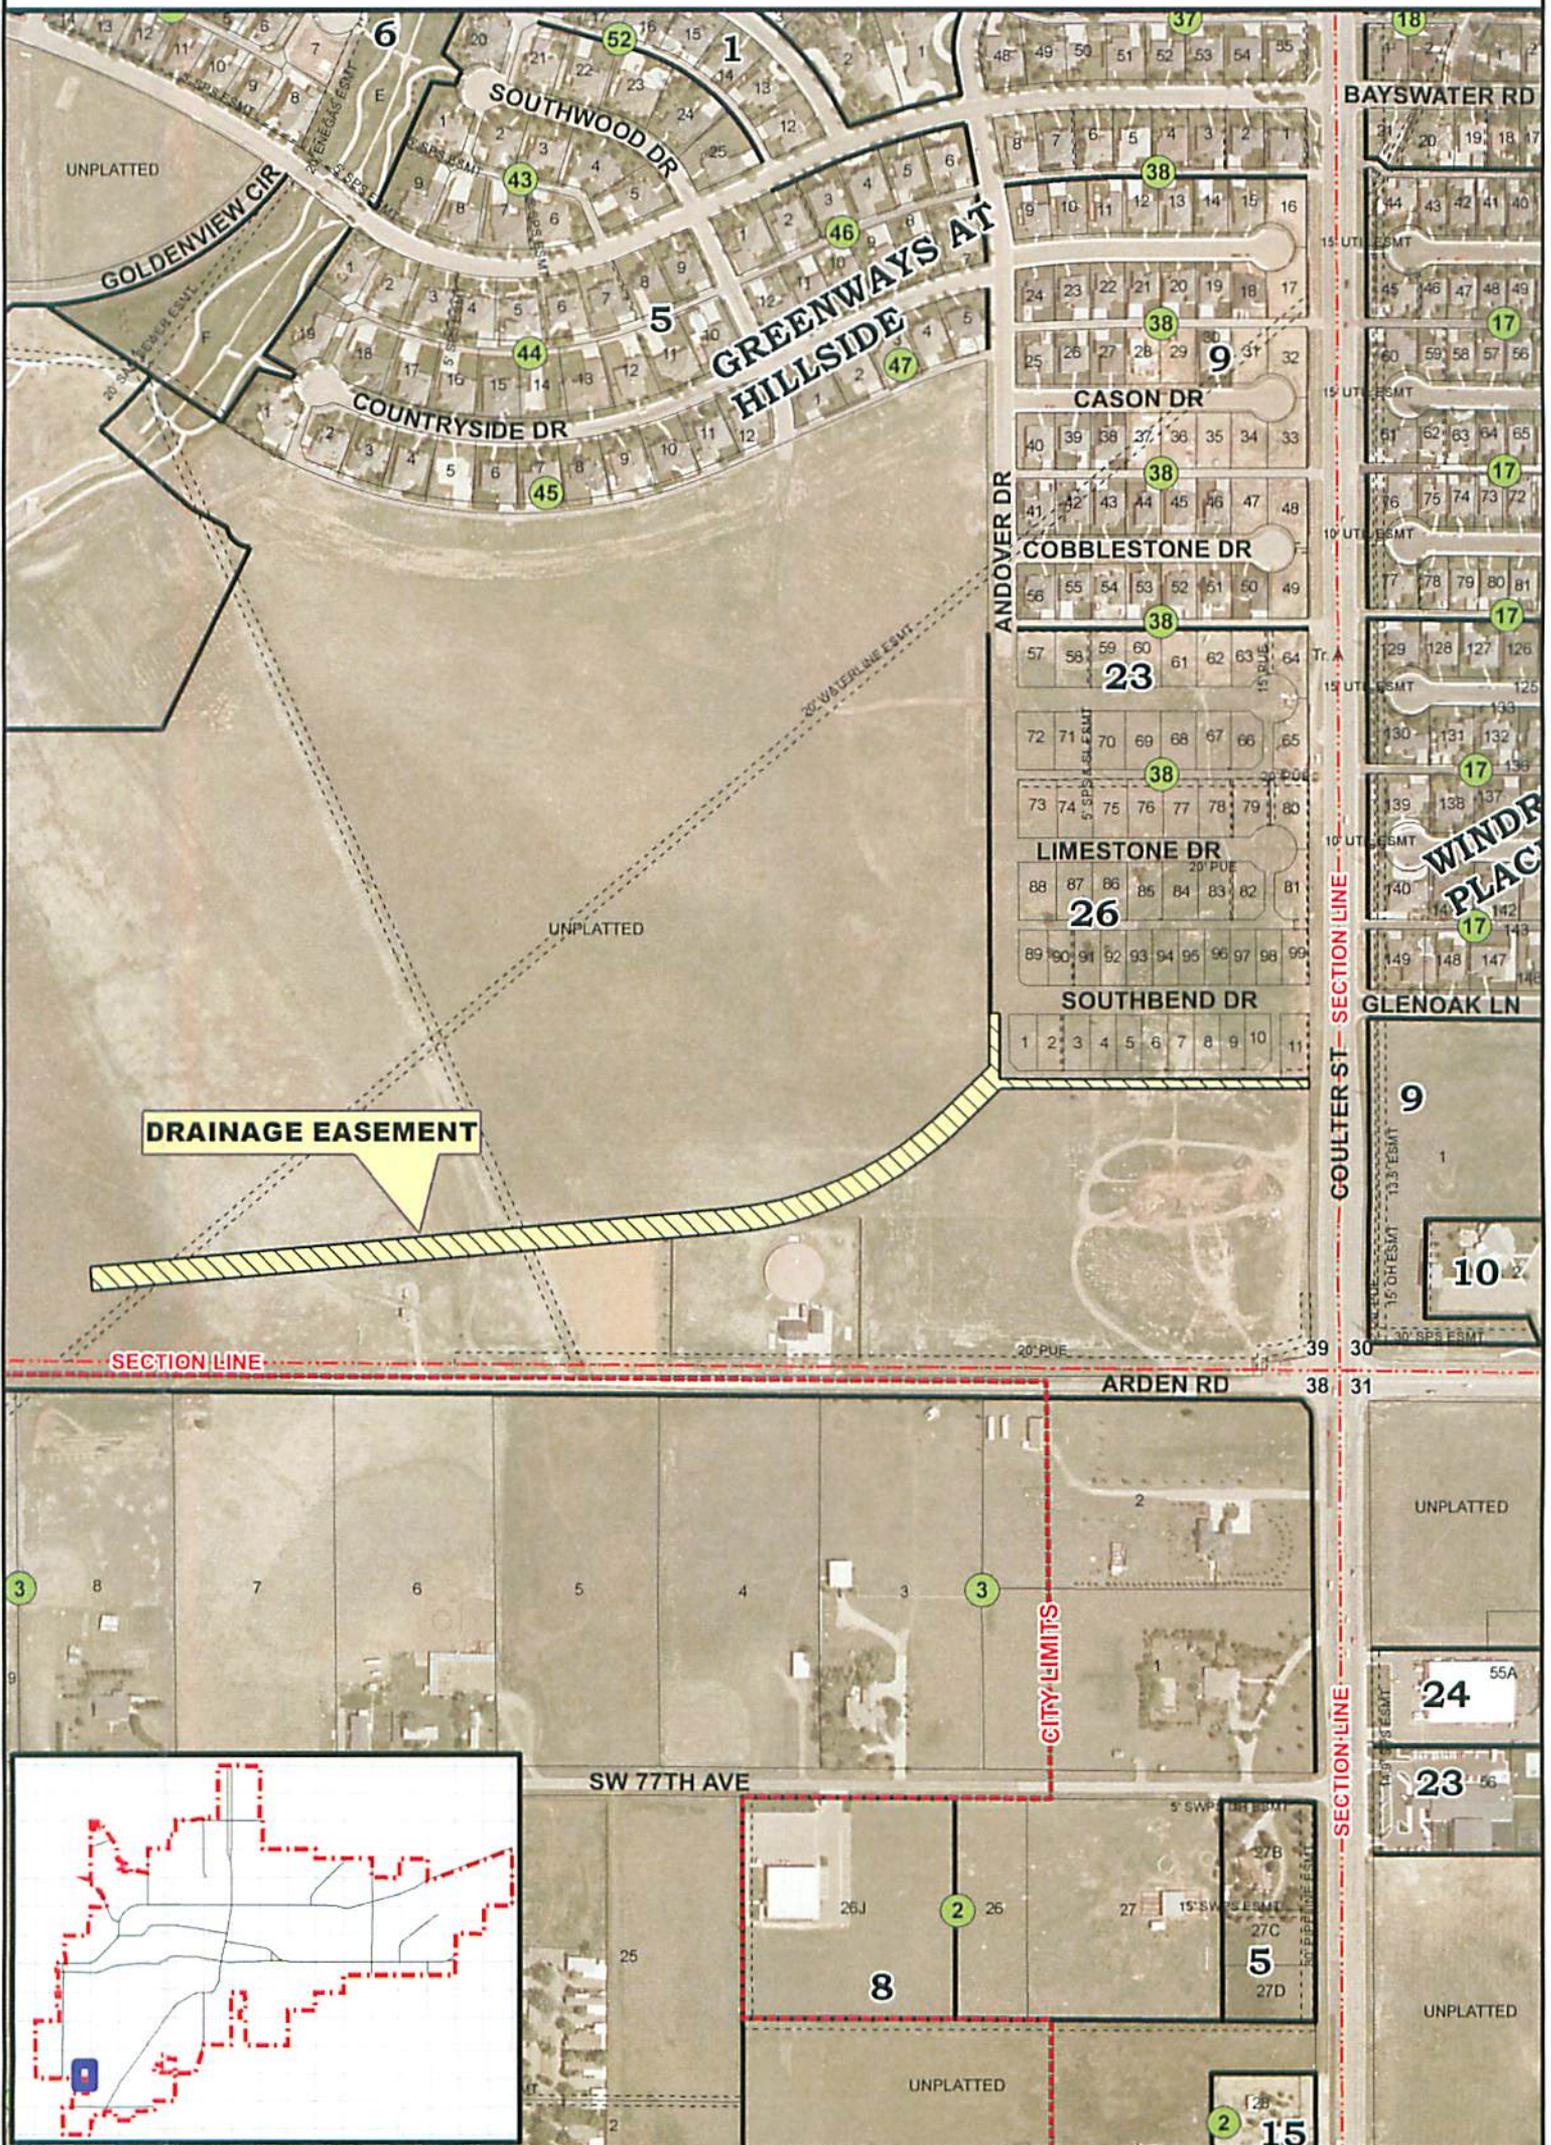

**CITY OF AMARILLO
PLANNING DEPARTMENT**

V-13-01 Vacation of a 2.58 acre Drainage Easement in Section 39, Block 9, BS&F Survey, Randall County, Texas.

Applicant: Edward Scott

Vicinity: Coulter St & South Bend Dr

Scale: 1" = 400'
Date: 12-21-12
Case No: V-13-01

