

# THE CITY OF AMARILLO, TEXAS

## *INTERDEPARTMENTAL OFFICE COMMUNICATION*

October 1, 2013

TO: See Distribution List Below

FROM: Planning Department

SUBJECT: V-13-03 Vacation of a Westcliff Park Unit No. 36, in Section 25, Block 9, BS&F Survey, Potter County, Texas. (Vicinity: Plum Creek Dr. & Tascosa Rd.)  
APPLICANT: Brian Shinall

The Amarillo Planning and Zoning Commission, at its meeting of September 23, 2013, approved the above-mentioned item. The instrument affecting this change was filed of record in Potter County in File Clerk 1244008 on September 26, 2013. Please post your records accordingly.



---

Kelley Shaw, Planning Director



9/23/13

**PLAT VACATION INSTRUMENT**

STATE OF TEXAS        §  
   §        KNOW ALL MEN BY THESE PRESENTS:  
COUNTY OF POTTER    §

WHEREAS, the Attebury Elevators LLC, a Texas limited liability company, the present owner of Westcliff Park Unit No. 36, being in Section 25, Block 9, B.S.&F. Survey, Potter County, Texas, does by these present to vacate, cancel, annul, and hold for naught the plat of Westcliff Park Unit No. 36 so that hereafter there will be no such plat, and the undersigned warrants that hereafter no reference will be made to an such plat.

SIGNED this 26<sup>th</sup> day of Sept 2013.


Attebury Elevators, LLC

By: [Signature]  
Brian Shinall

THE STATE OF TEXAS    )  
COUNTY OF Randall )

Before me, the undersigned authority, on this day personally appeared Brian Shinall known to me to be the person whose name is subscribed to the foregoing instrument, and acknowledged to me that he executed the same for the purposes and consideration therein expressed.

Given under my hand and seal of office on this 26<sup>th</sup> day of September, 2013.

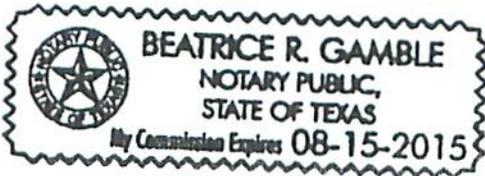

[Signature]  
Notary Public in and for  
The State of Texas

My Commission Expires: 08/15/2015

**APPROVAL**

APPROVED by the City of Amarillo Planning and Zoning Commission, Potter County, Texas, this 23<sup>rd</sup> day of September, 2013.

[Signature]  
Chairman

# FILED and RECORDED

Instrument Number: 1244008

Filing and Recording Date: 09/26/2013 10:35:42 AM Pages: 2 Recording Fee: \$16.00

I hereby certify that this instrument was FILED on the date and time stamped hereon and RECORDED in the OFFICIAL PUBLIC RECORDS of Potter County, Texas.



---

Julie Smith, County Clerk  
Potter County, Texas

**DO NOT DESTROY - This document is part of the Official Public Record.**


msmith

Ret.  
to:

PLANNING DEPT ESCROW ACCT  
CITY OF AMARILLO  
AMARILLO, TX 79105-1971

Re: 1244008

# VACATION OF WESTCLIFF PARK UNIT NO. 36

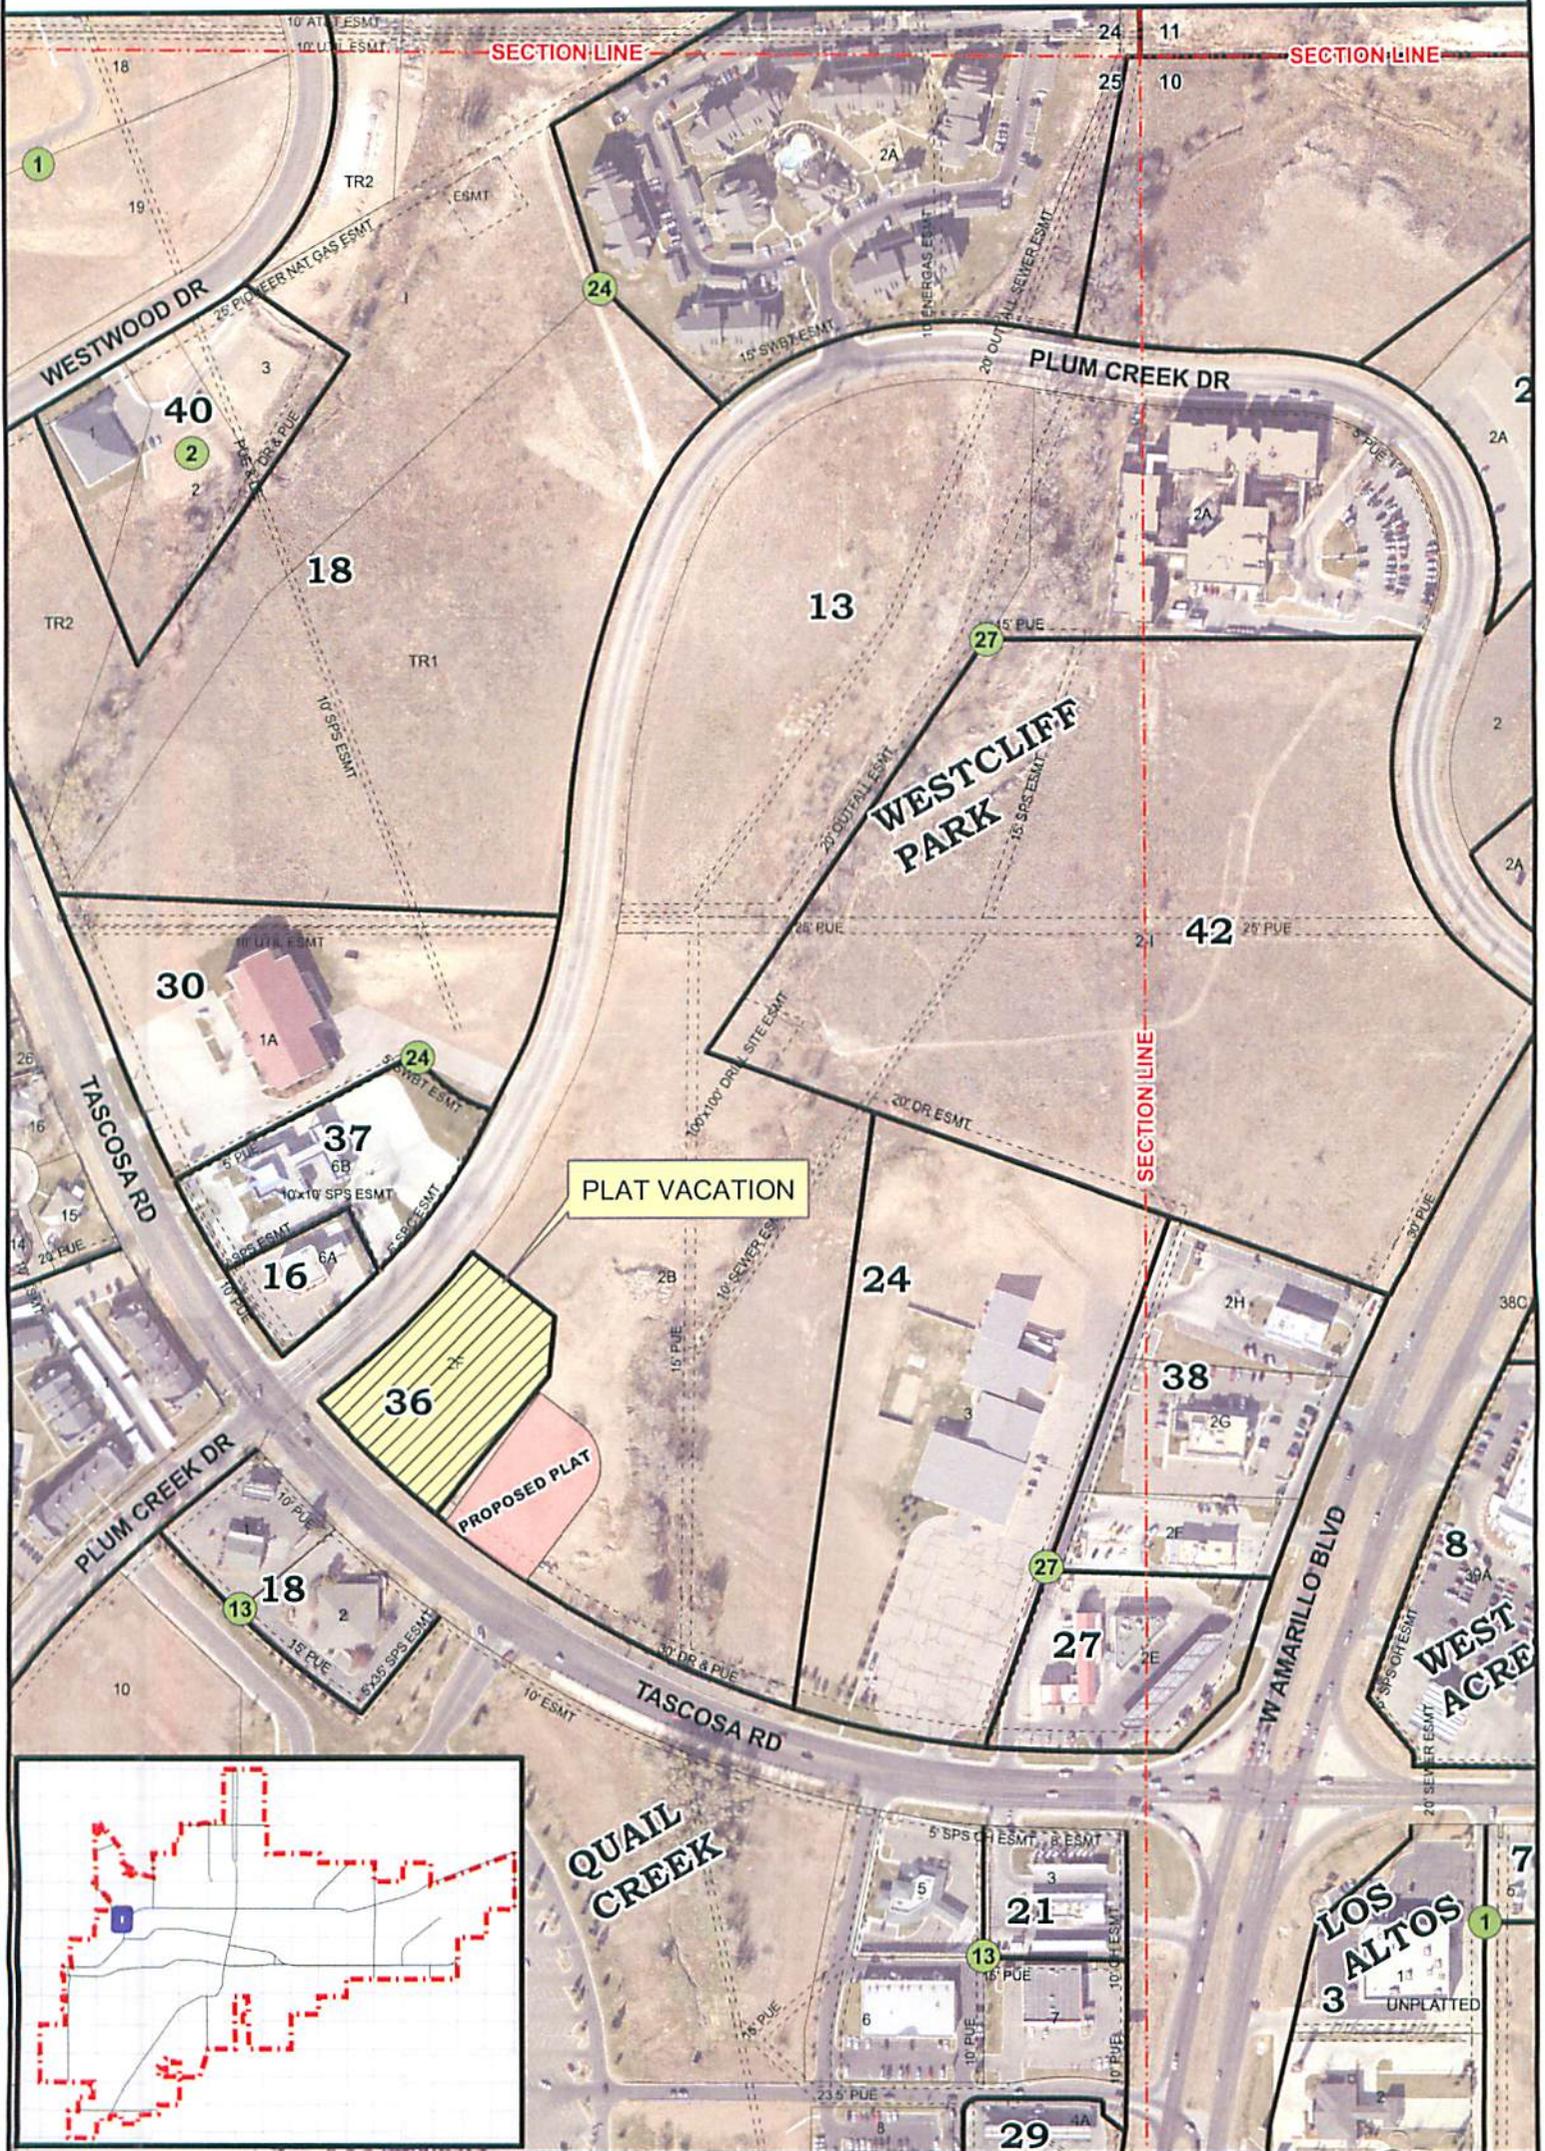

**CITY OF AMARILLO  
PLANNING DEPARTMENT**

Scale: 1" = 300'  
Date: 9-17-13  
Case No: V-13-03



V-13-03 Vacation of Westcliff Park Unit No. 36, in Section 25, Block 9, BS&F Survey, Potter County, Texas.

Applicant: Brian Shinall

Vicinity: Plum Creek Dr. & Tascosa

AP: J-11

