



DEVELOPMENT SERVICES
808 S. BUCHANAN ST
AMARILLO TX 79101
(806) 378-5263

7/19/2017

Timothy Gassaway
P O Box 3423
Amarillo, Texas 79116

RE: Letter of Action: Approval- Miller Heights Unit No. 1 - Rezoning

Mr. Gassaway,

The City of Amarillo has approved the Rezoning of Miller Heights Unit No. 1, Project Number: ZB1701634 on 7/18/2017. The ordinance affecting this change is No. 7673 . Enclosed you will find a copy of the ordinance and vicinity sketch.

As the Project Manager, please direct all questions to me, to avoid confusion or receipt of erroneous information. My contact information is jeffrey.english@amarillo.gov or 806/378-6288.

Sincerely,

A handwritten signature in black ink that reads 'Jeffrey C. English'.

Jeffrey C. English
Planner I

ORDINANCE NO. 7673

AN ORDINANCE OF THE CITY OF AMARILLO, TEXAS; PROVIDING FOR SPECIFIED CHANGES IN THE OFFICIAL ZONING MAP OF THE CITY OF AMARILLO, TEXAS; PROVIDING FOR CHANGE OF USE DISTRICT CLASSIFICATION OF SPECIFIED PROPERTY IN THE VICINITY OF NORTHWEST NINTH AVENUE AND NORTH HUGHES STREET, POTTER COUNTY, TEXAS; PROVIDING A SAVINGS CLAUSE; PROVIDING A REPEALER CLAUSE; AND PROVIDING AN EFFECTIVE DATE.

WHEREAS, the Planning and Zoning Commission has held public hearings on proposed zoning changes on the property hereinafter described and has filed its final recommendation and report on such proposed zoning changes with the City Council; and,

WHEREAS, the City Council has considered the final recommendation and report of the Planning and Zoning Commission and has held public hearings on such proposed zoning changes, all as required by law; now, therefore,

BE IT ORDAINED BY THE CITY COUNCIL OF THE CITY OF AMARILLO:

SECTION 1. The zoning map of the City of Amarillo adopted by Section 4-10 of the Amarillo Municipal Code and on file in the office of the Planning Director is hereby amended to reflect the following zoning use changes:


Rezoning of Lot 11 and South 15 Feet of Lot 12, Block 14, Miller Heights Unit No. 1, in Section 168, Block 2, AB&M Survey, Potter County, Texas plus one-half of all bounding streets, alleys, and public ways to change from Multiple Family District 1 (MF-1) to Neighborhood Service District (NS).

SECTION 2. All ordinances and resolutions or parts thereof that conflict with this ordinance are hereby repealed, to the extent of such conflict.

SECTION 3. In the event this ordinance or any part hereof is found to be invalid, such invalidity shall not affect the remaining portions of the ordinance, and such remaining portions shall continue to be in full force and effect. The Director of Planning is authorized to make corrections and minor changes to the site plan or development documents to the extent that such does not materially alter the nature, scope, or intent of the approval granted by this ordinance.

SECTION 4. This ordinance shall become effective from and after its date of final passage.


INTRODUCED AND PASSED by the City Council of the City of Amarillo, Texas, on First Reading on this the 11th day of July, 2017 and PASSED on Second and Final Reading on this the 18th day of July, 2017.

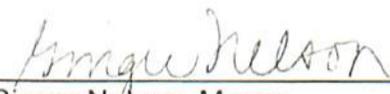

Ginger Nelson, Mayor


ATTEST:

Frances Hibbs, City Secretary

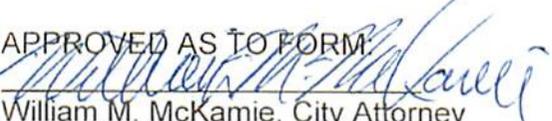APPROVED AS TO FORM:

William M. McKamie, City Attorney

CASE Z-17-12

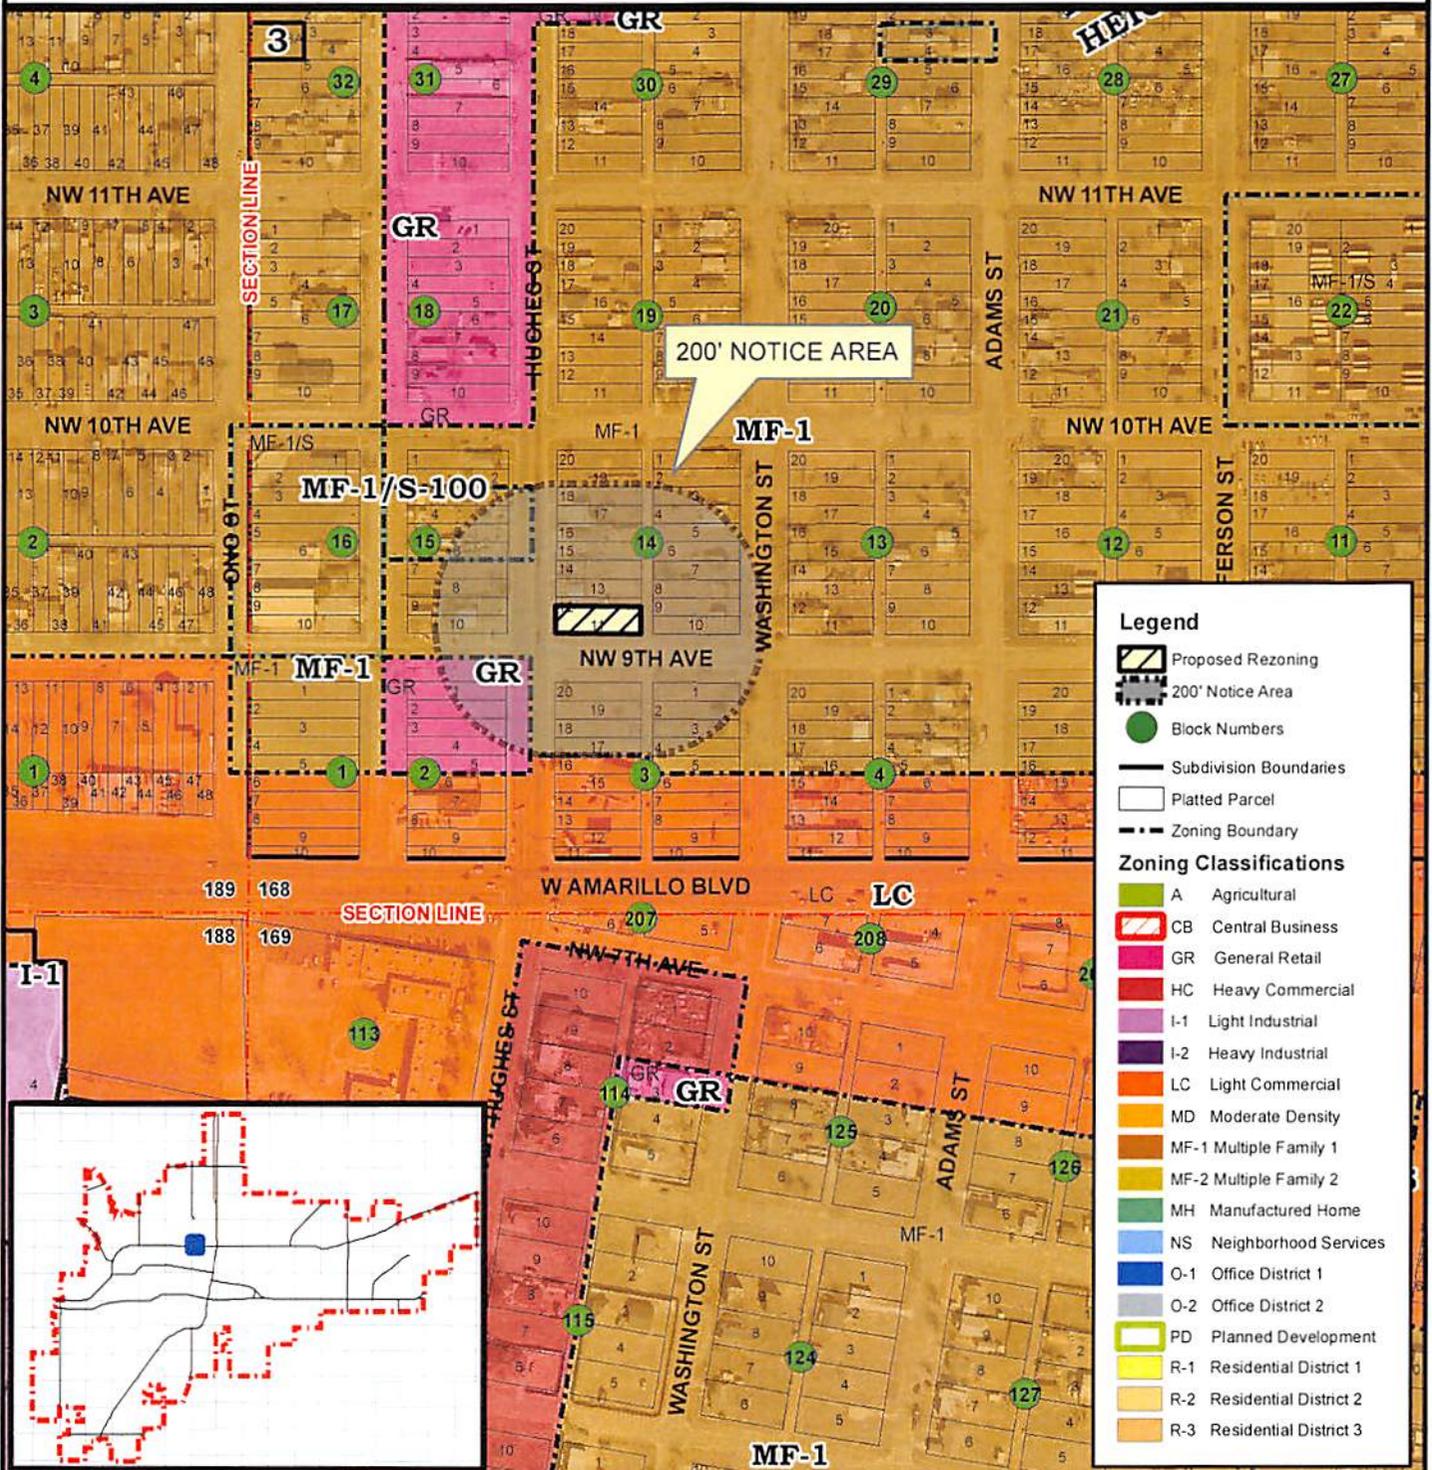Multiple Family District 1 (MF-1) to Neighborhood Service District (NS)




Legend

- Proposed Rezoning
- 200' Notice Area
- Block Numbers
- Subdivision Boundaries
- Platted Parcel
- Zoning Boundary

Zoning Classifications

- A Agricultural
- CB Central Business
- GR General Retail
- HC Heavy Commercial
- I-1 Light Industrial
- I-2 Heavy Industrial
- LC Light Commercial
- MD Moderate Density
- MF-1 Multiple Family 1
- MF-2 Multiple Family 2
- MH Manufactured Home
- NS Neighborhood Services
- O-1 Office District 1
- O-2 Office District 2
- PD Planned Development
- R-1 Residential District 1
- R-2 Residential District 2
- R-3 Residential District 3

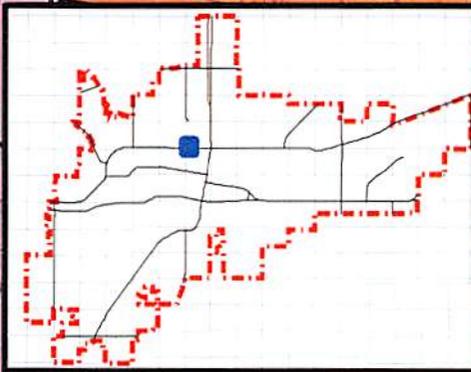

**CITY OF AMARILLO
PLANNING DEPARTMENT**

Scale: 1 inch = 300 feet
Date: 6/2/2017

Rezoning of Lot 11 and South 15 Feet of Lot 12, Block 14, Miller Heights Unit No. 1, in Section 168, Block 2, AB&M Survey, Potter County, Texas plus one-half of all bounding streets, alleys, and public ways to change from Multiple Family District 1 (MF-1) to Neighborhood Service District (NS).

Applicant: Timothy Gassaway
Vicinity: N Hughes St. & NW 9th Ave.

DISCLAIMER: The City of Amarillo is providing this information as a public service. The information shown is for information purposes only and except where noted, all of the data or features shown or depicted on this map is not to be construed or interpreted as accurate and/or reliable; the City of Amarillo assumes no liability or responsibility for any discrepancies or errors for the use of the information provided.