


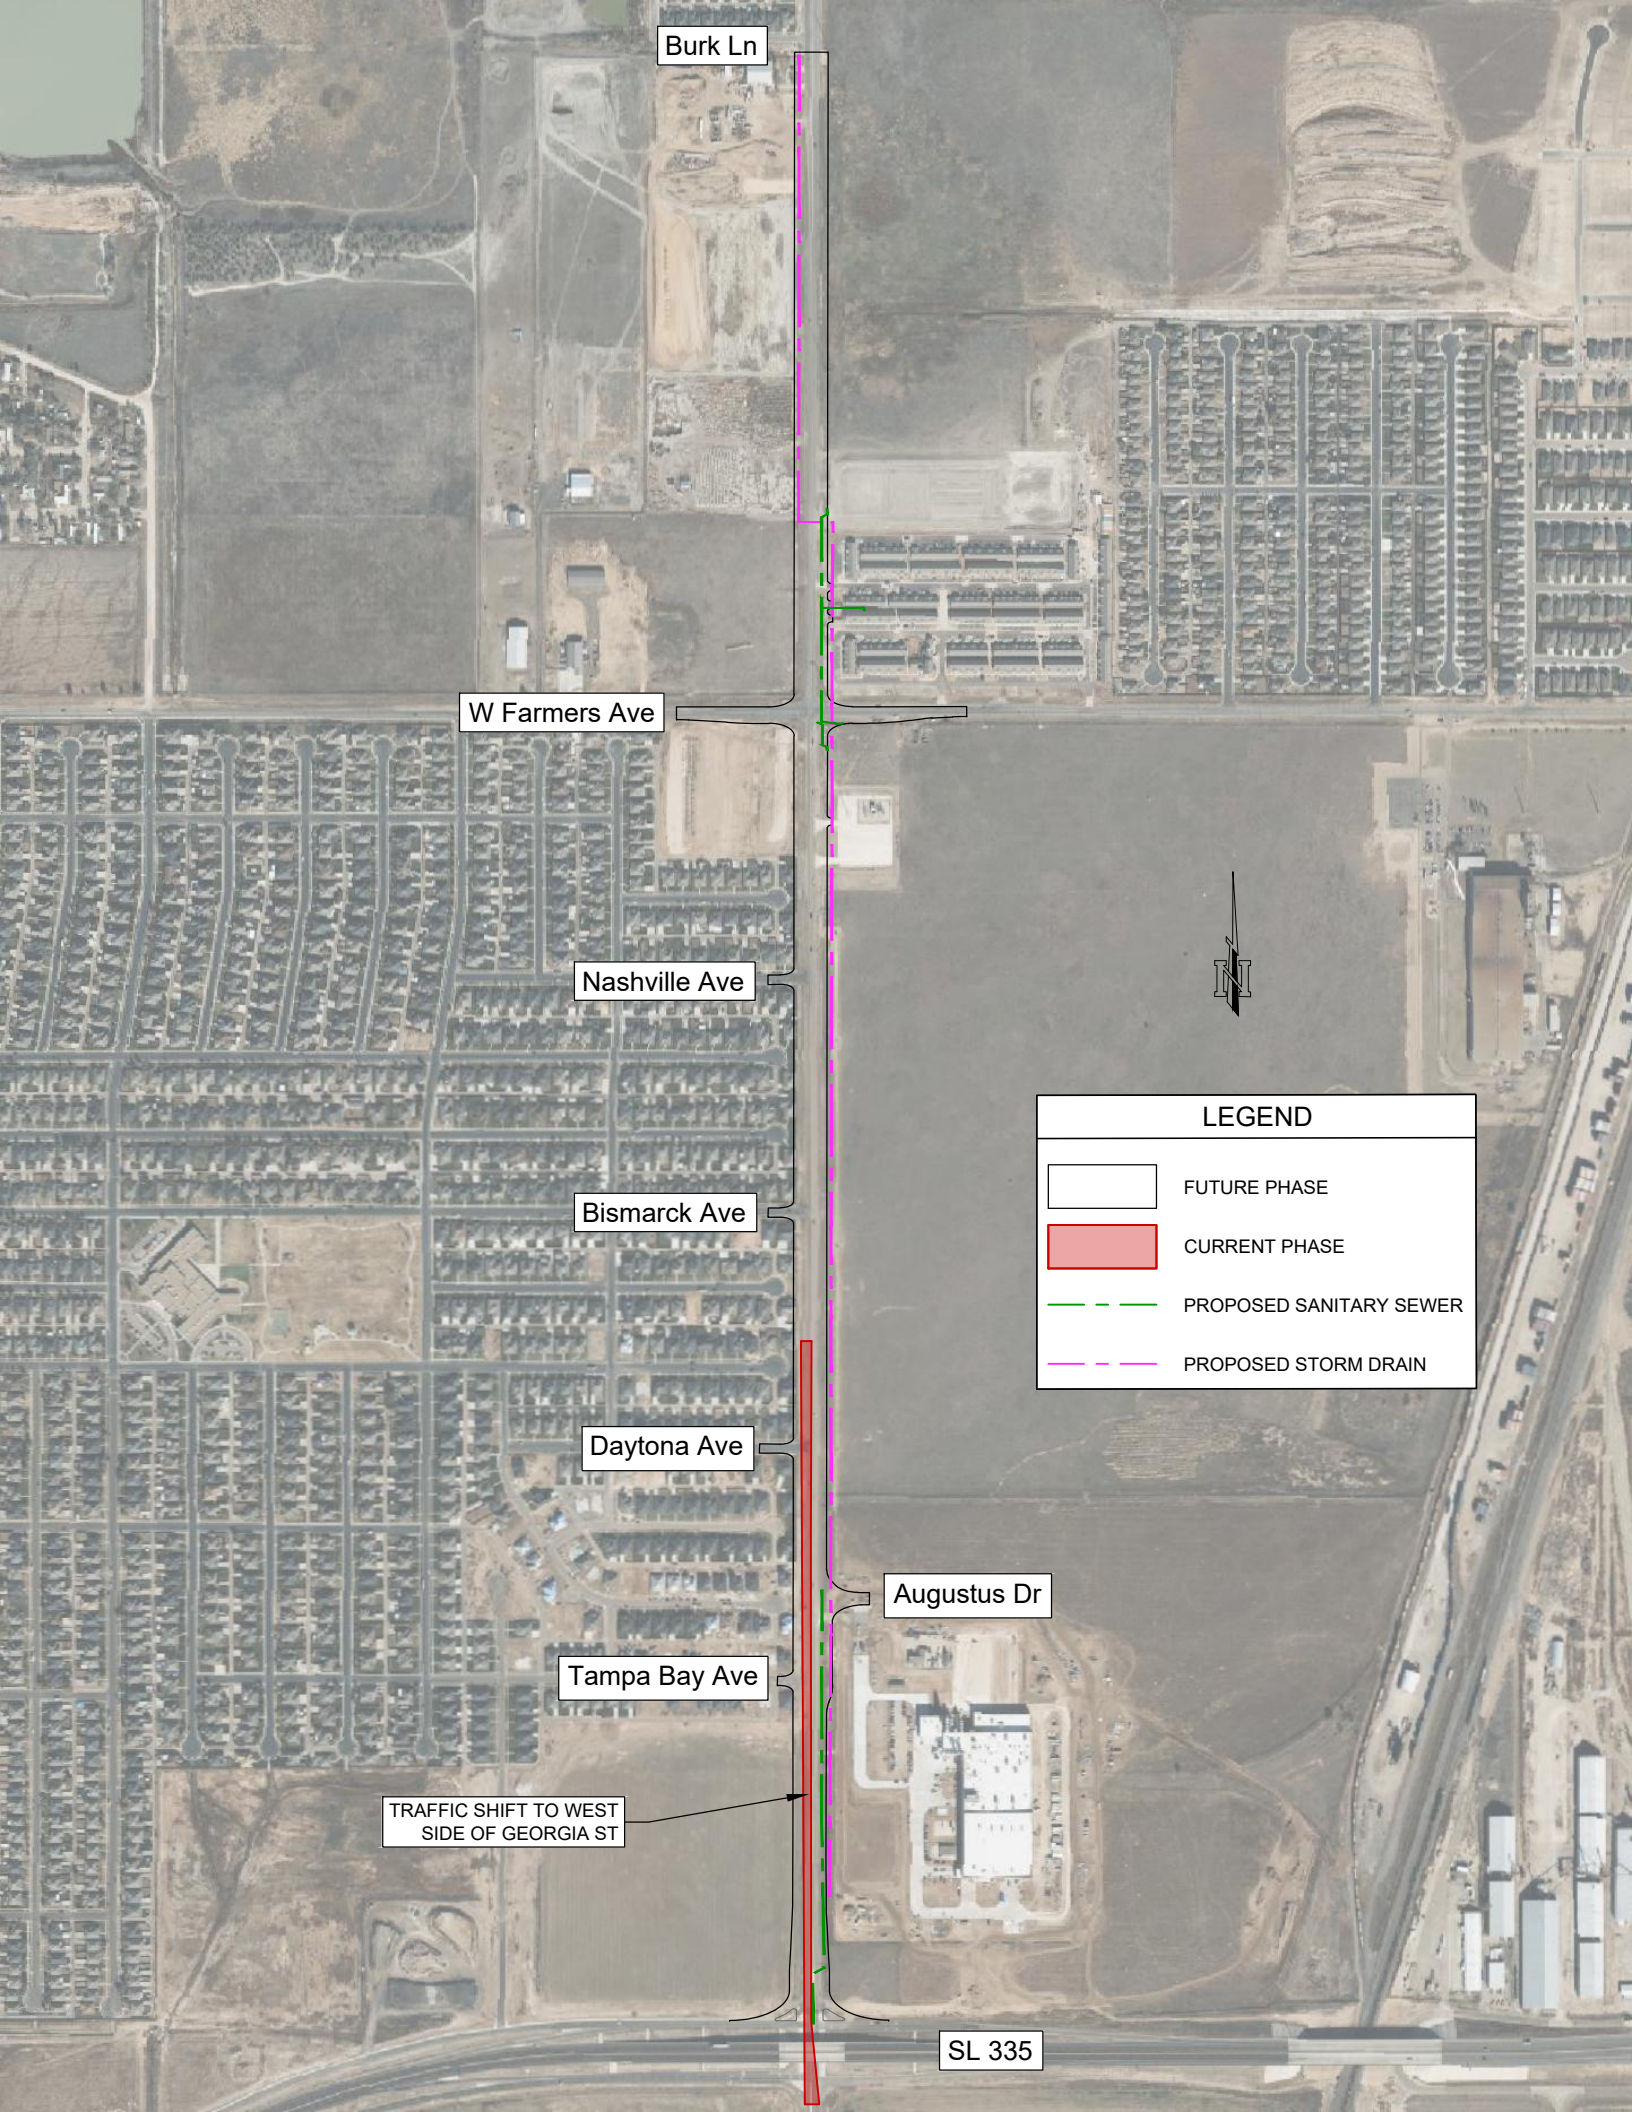

Burk Ln

W Farmers Ave

Nashville Ave

Bismarck Ave

Daytona Ave

Tampa Bay Ave

Augustus Dr

SL 335

LEGEND



FUTURE PHASE



CURRENT PHASE



PROPOSED SANITARY SEWER



PROPOSED STORM DRAIN

TRAFFIC SHIFT TO WEST
SIDE OF GEORGIA ST