



DEVELOPMENT SERVICES
808 S BUCHANAN ST
PO BOX 1971
AMARILLO TX 79105-1971
(806) 378-5263

4/7/2017

Anthony Saikowski
PO Box 51333
Amarillo, TX 79159-1333

RE: Letter of Action: Approval- The Colonies Unit No. 62 Plat Vacation

Mr. Saikowski,

The City of Amarillo has approved the Vacation of The Colonies Unit No. 62 Plat, Project Number: ZB1605124 on 2/27/2017 along with The Colonies Unit No. 67 plat that replaced this now vacated plat and the ordinance affecting this change was filed of record in the Official Public Records of Randall County, File Clerk's No. 2017005101 on 3/24/2017. Enclosed you will find a copy of your approved and recorded Vacation.


As the Project Manager, please direct all questions to me, to avoid confusion or receipt of erroneous information. My contact information is jeffrey.english@amarillo.gov or 806/378-6288.

Sincerely,

A handwritten signature in black ink that reads 'Jeffrey C. English'.

Jeffrey C. English
Planner I

VACATION OF PLAT

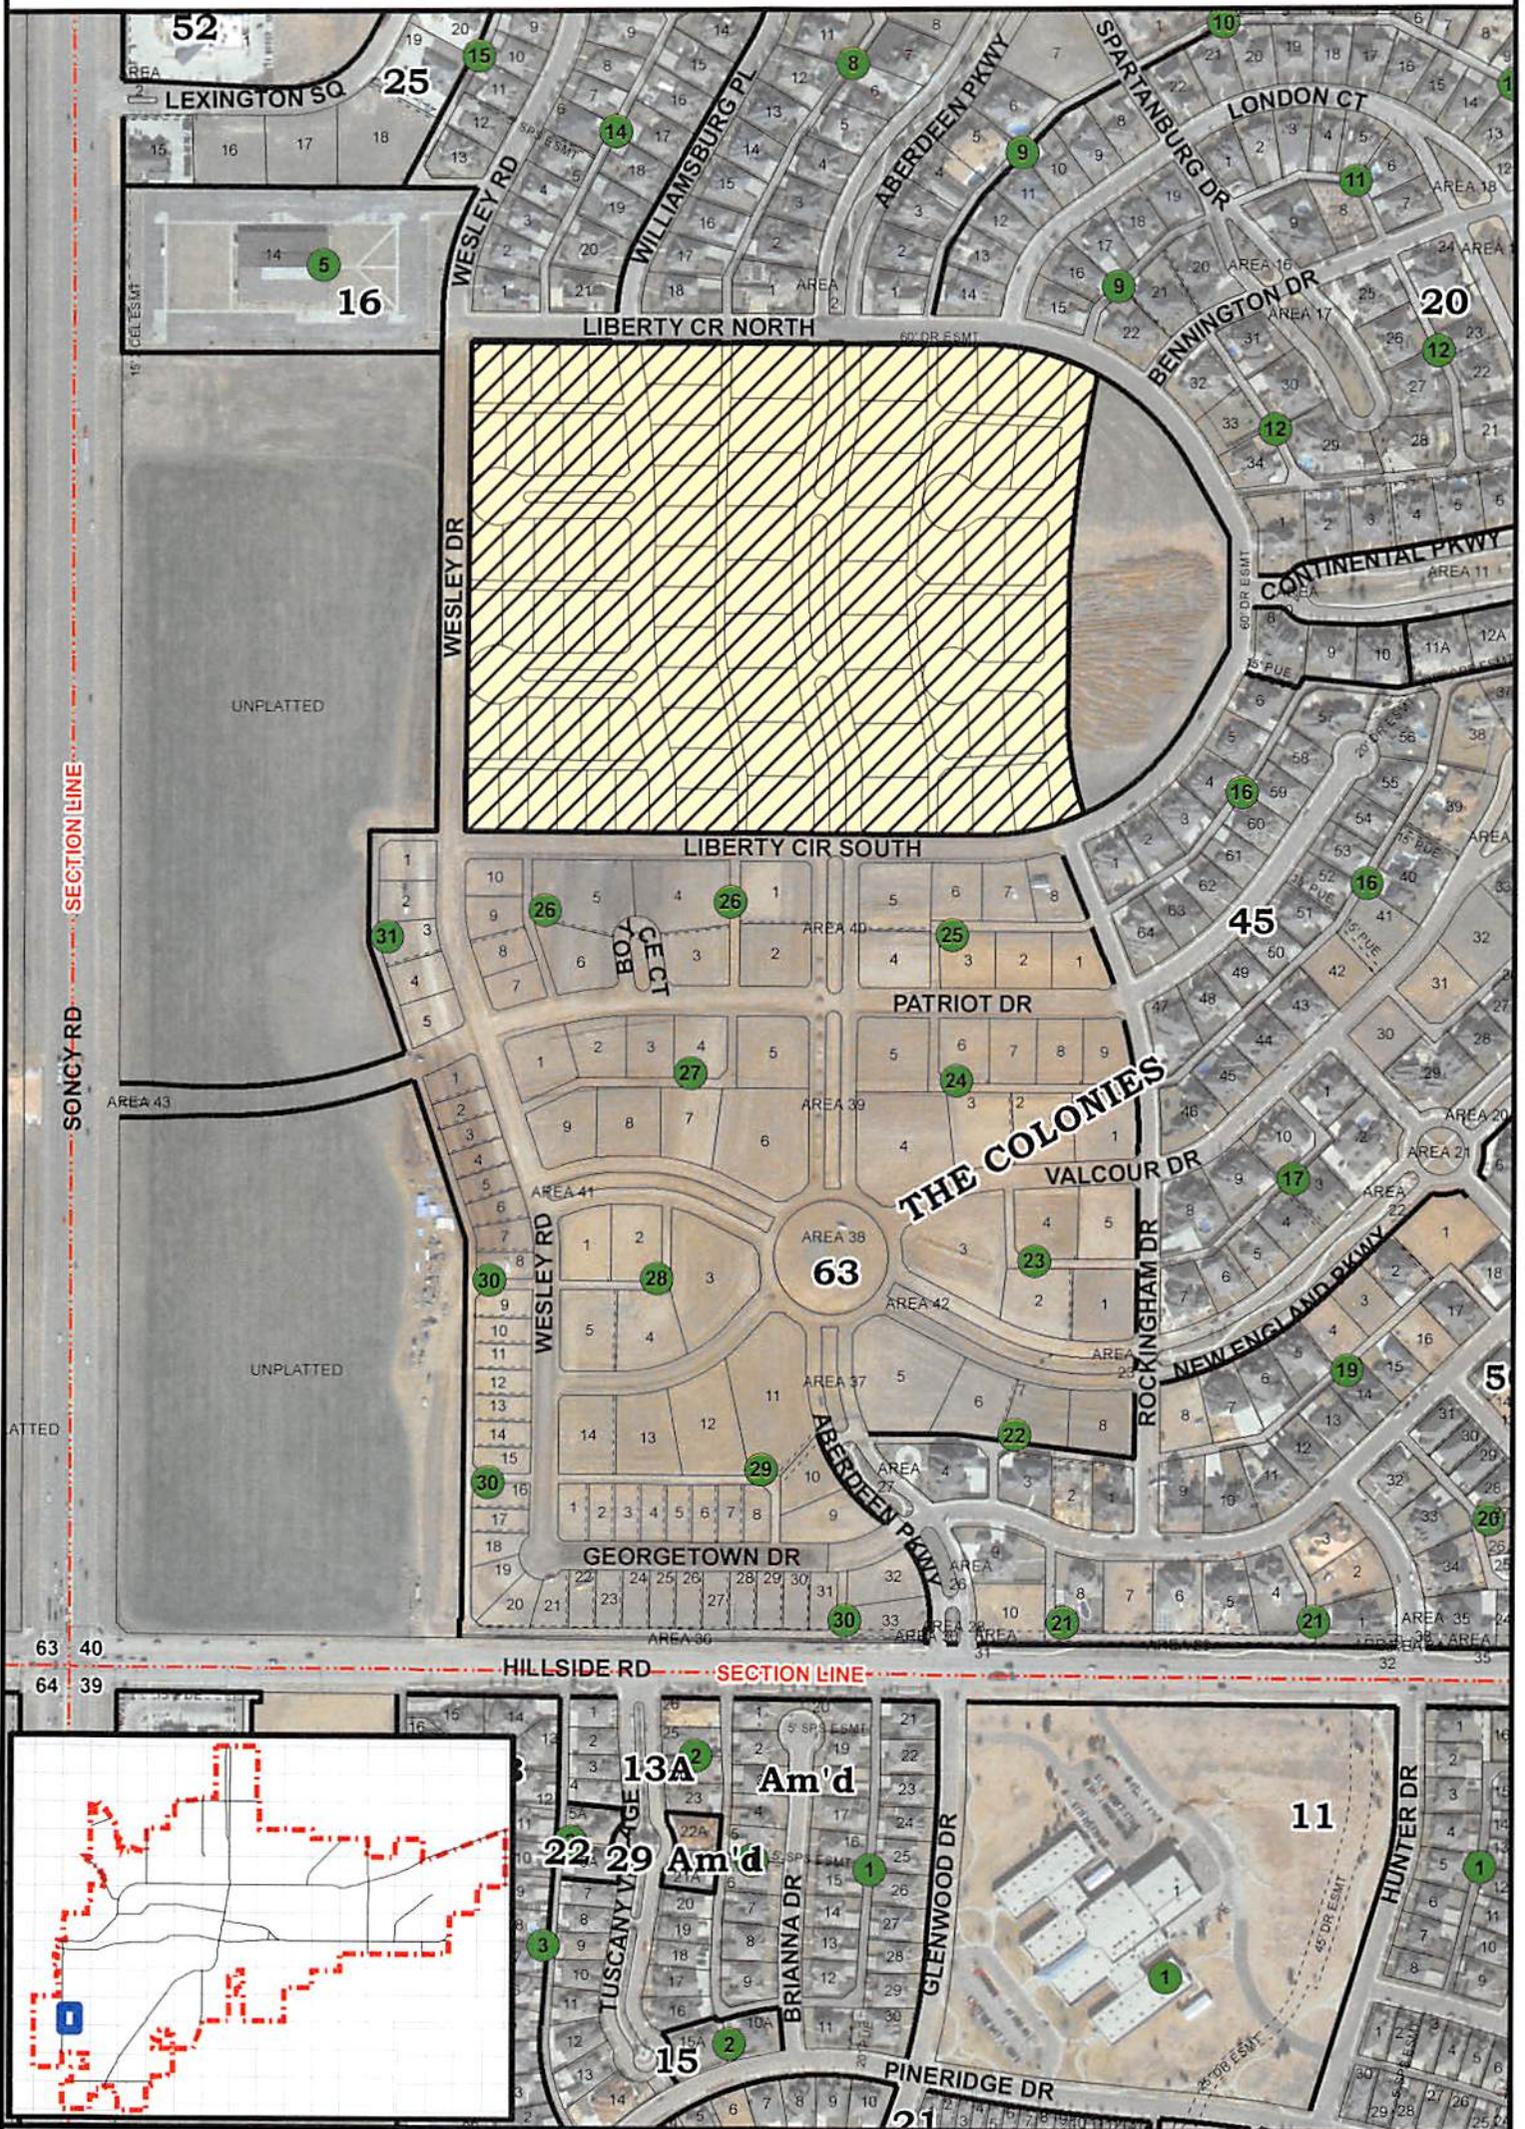

**CITY OF AMARILLO
PLANNING DEPARTMENT**

Scale: 1" = 400'
Date: 2-3-17
Case No: V-17-01



V-17-01 Vacation of The Colonies Unit No. 62 plat, in Section 40, Block 9, BS&F Survey, Randall County, Texas.

Applicant: Anthony Saikowski

Vicinity: Liberty Cir N. & Aberdeen Pkwy.

AP: I-15